



— P.R.R.-TRACK SCALE —
— SHOWING BEAM-STAND CONNECTIONS —
— TO NECK FRAMING. —


**NOTE- MAKE GAINS
THUS WHEN BEAM
CUPBOARD IS USED.**

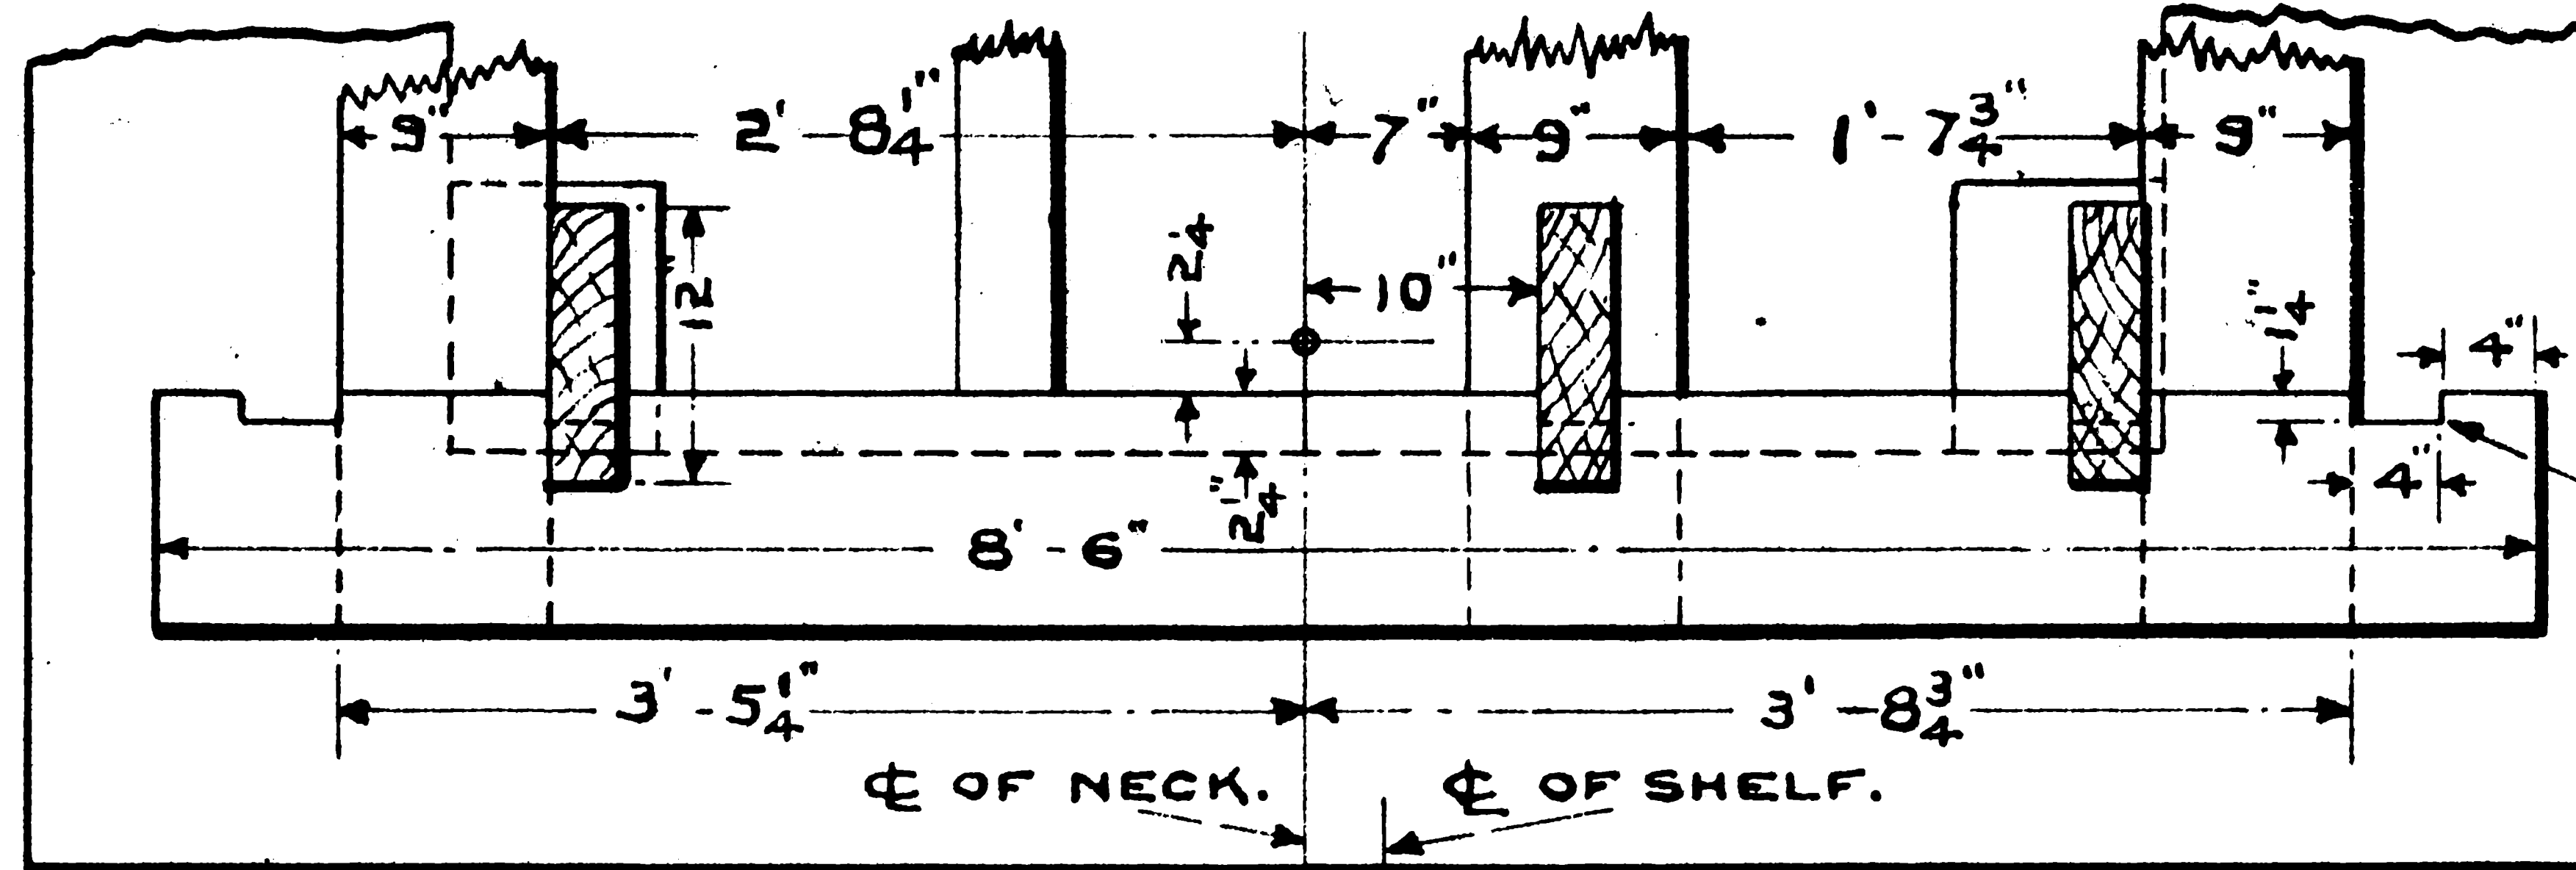

NOTE- UPRIGHTS ARE
TO RUN THROUGH
SCALE HOUSE FLOOR.

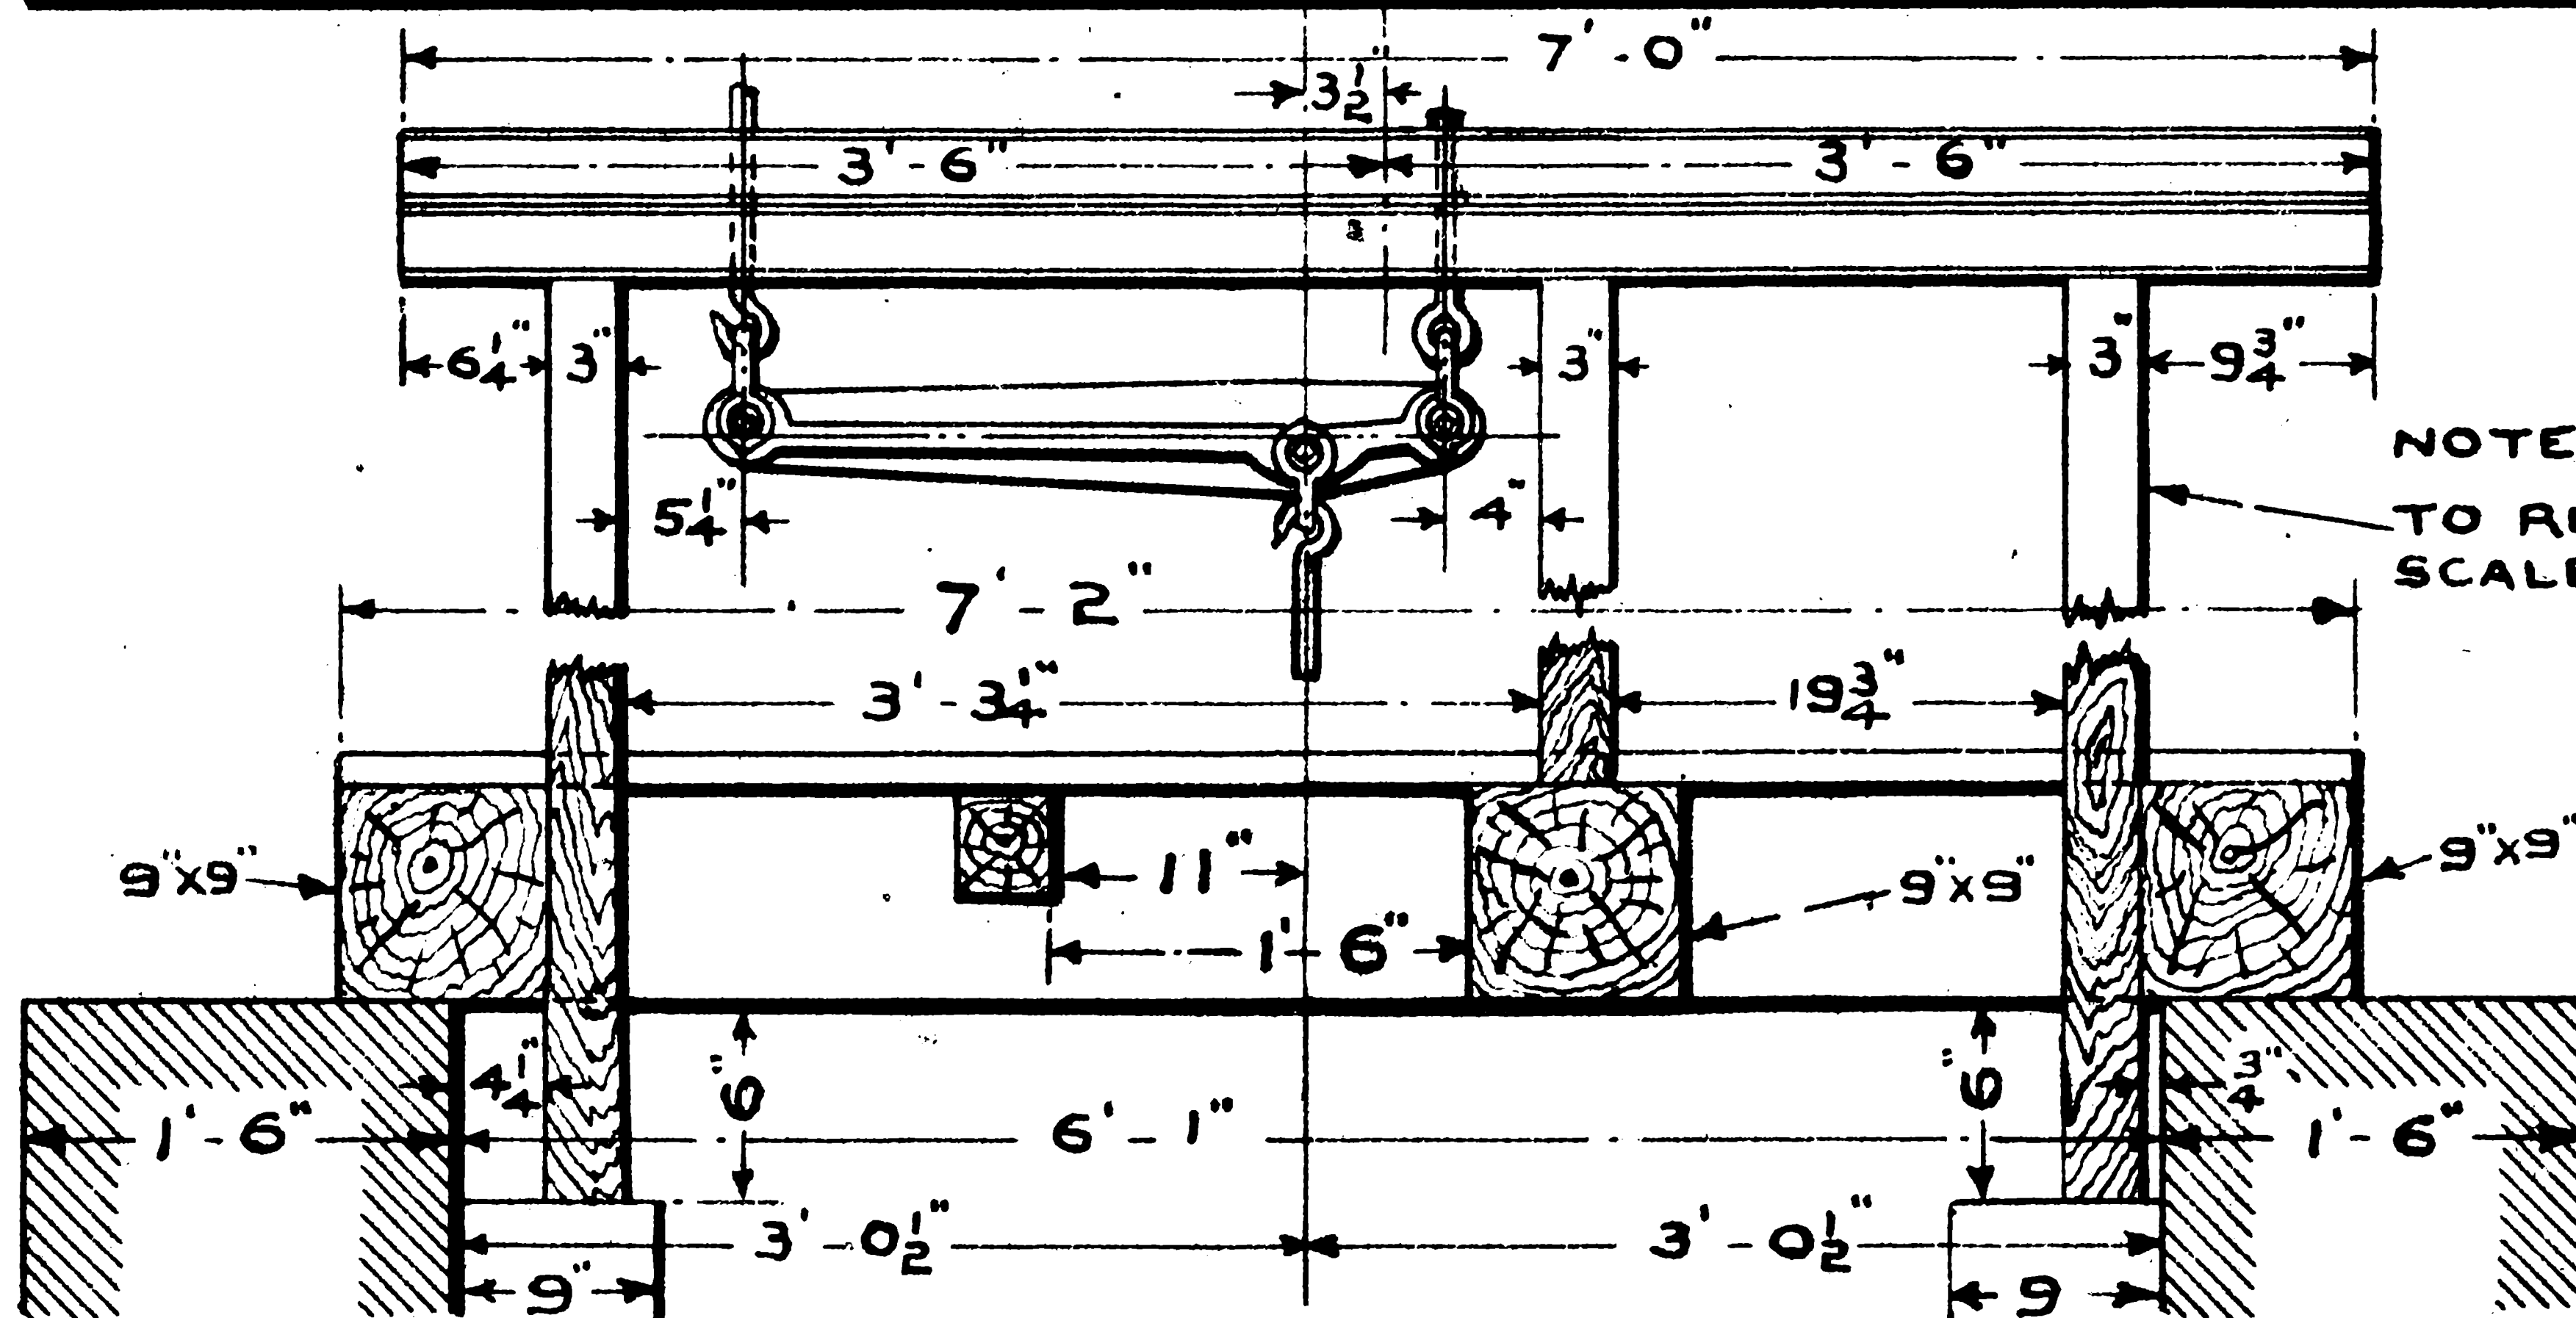

SHEETS.
SHEET NO.

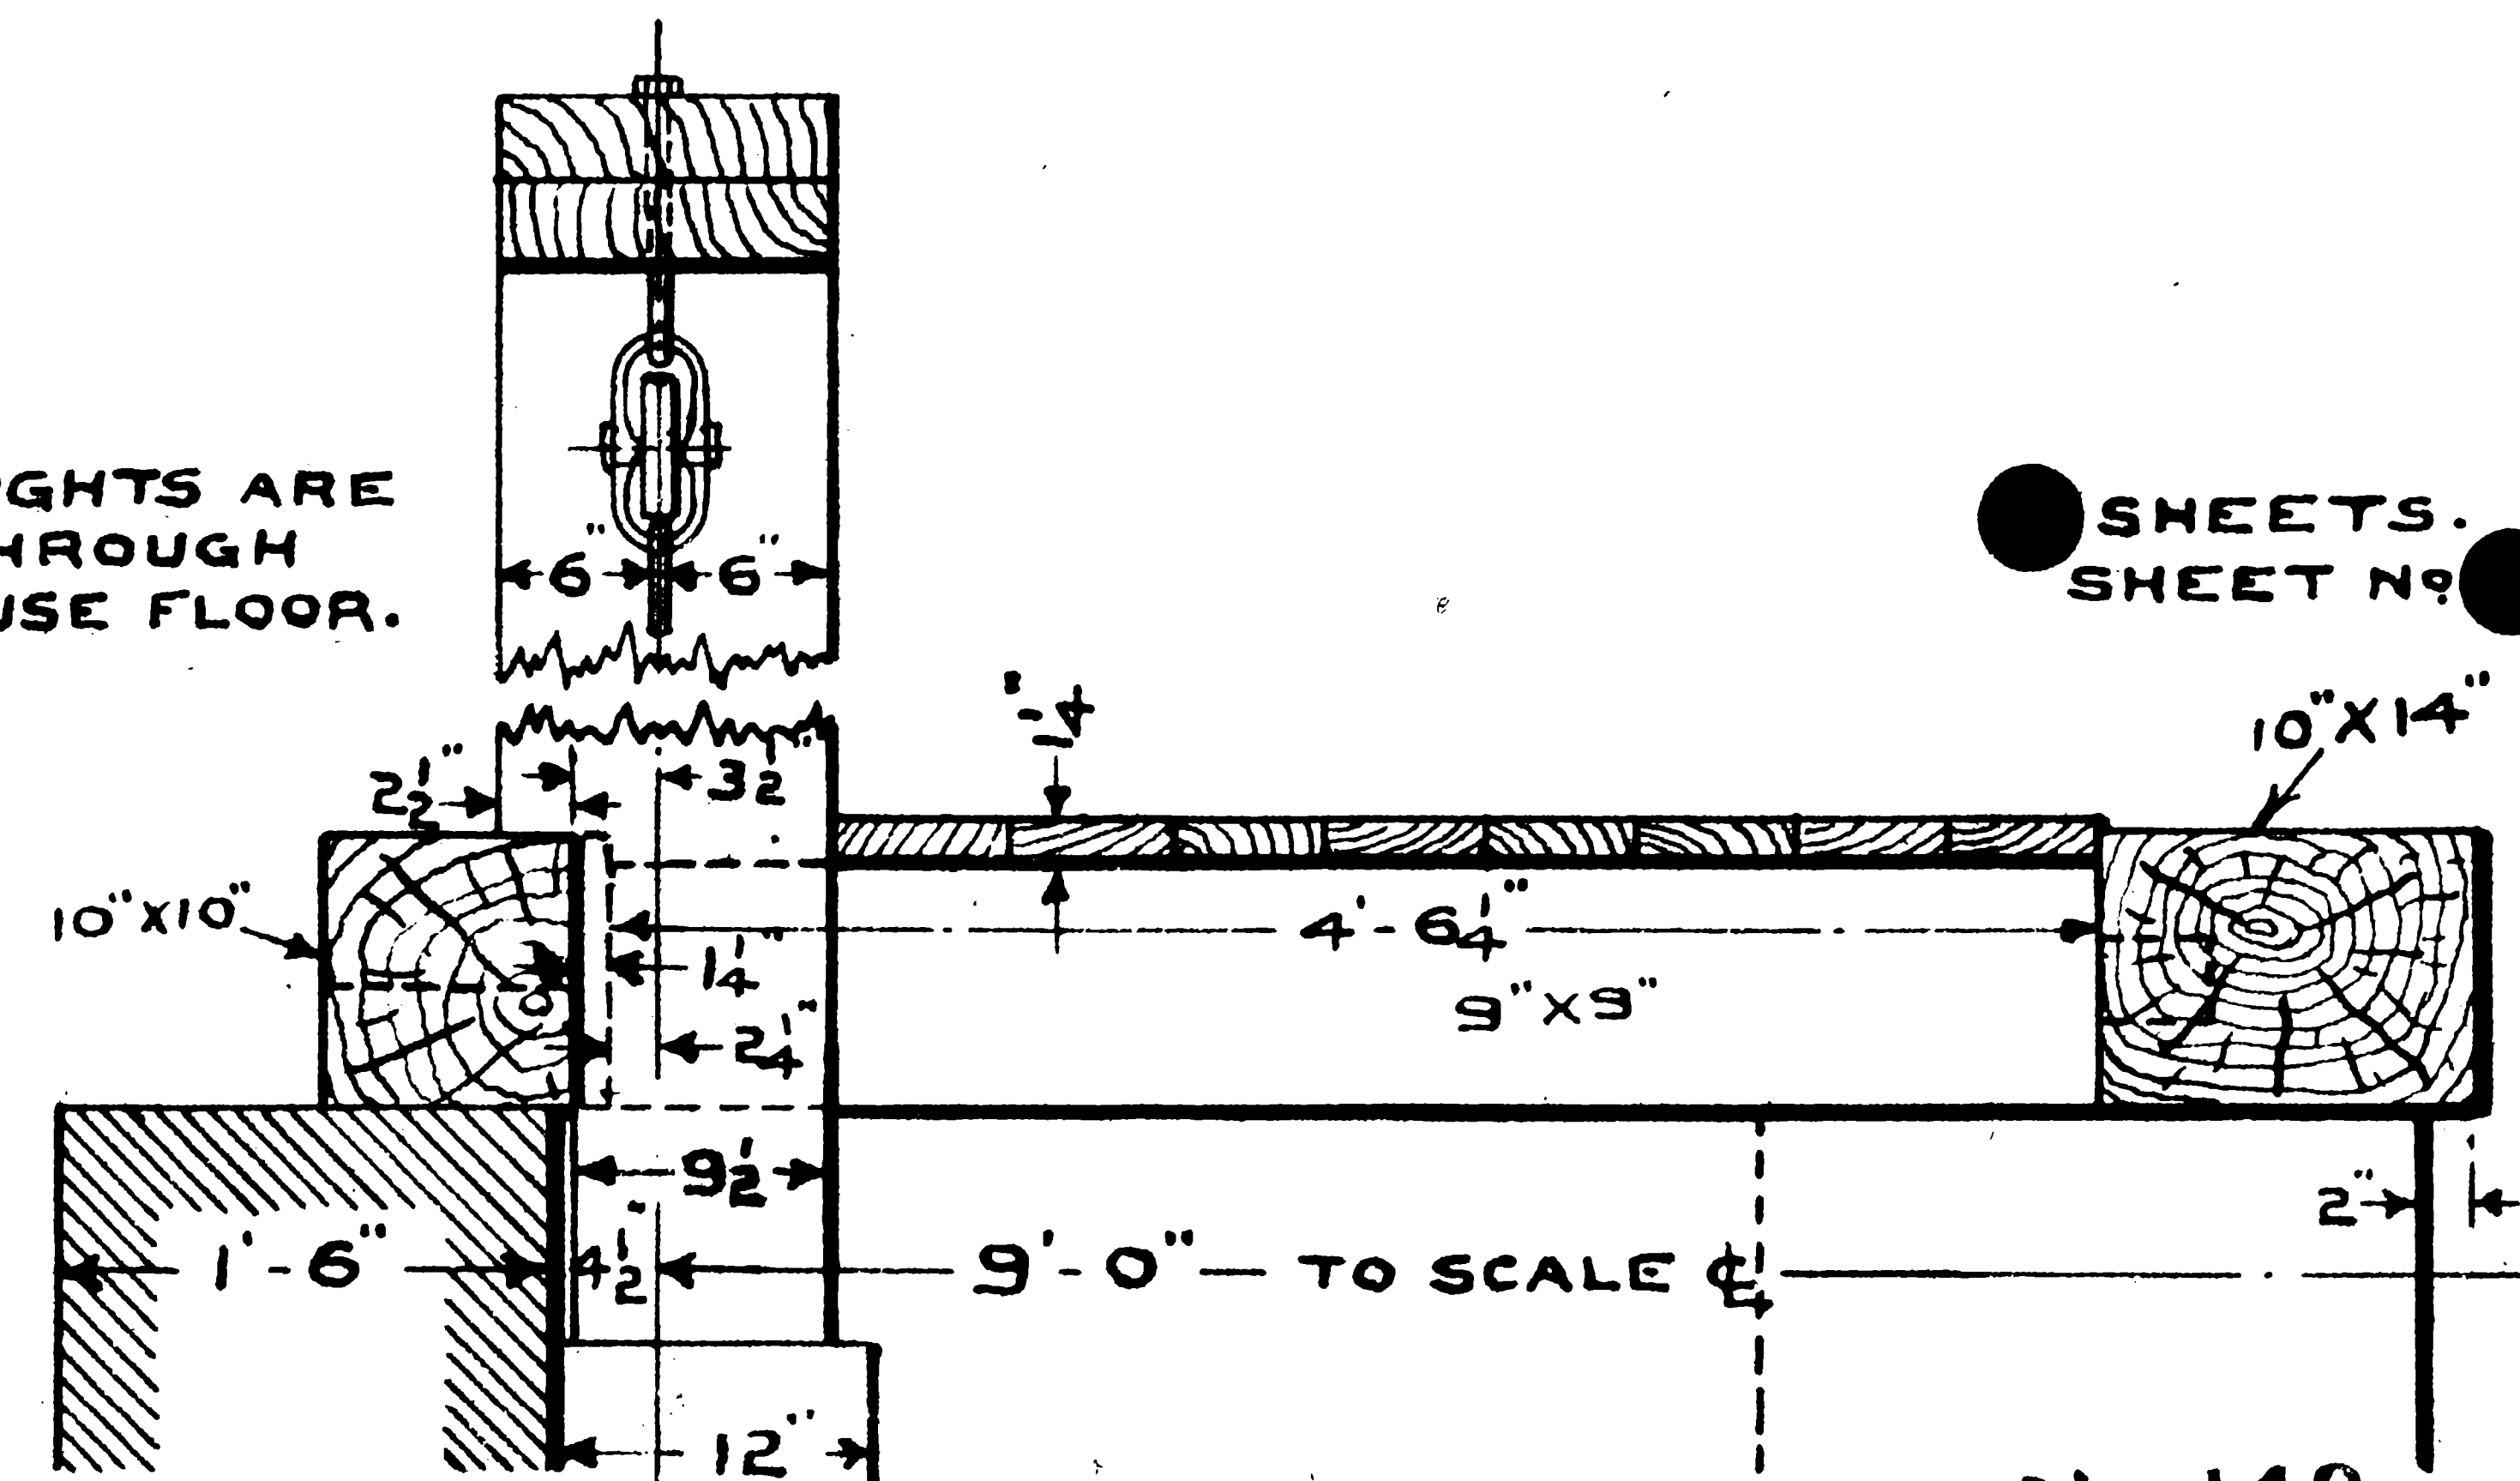

No. 148.

A.W.E.