

TRACK-CHART



EASTERN REGION MIDDLE DIVISION

BANKS TO ALTOONA

MAIN LINE

SCALE: 1 IN. = 5000 FT.

OFFICE OF DIVISION ENGINEER.
ALTOONA, PENNA.

CORRECT TO Jan. 1, 1952

LEGEND

Dragging Equip't. Detector	*****
Pass Sta. Brick	[B] Frame [F] Shelter [S]
Frt. " "	[B.F.] " [F.] " "
Interlocking Tower	[I.T.]
Block Station	[B.S.]
Tool House	[T.H.]
Watch Box	[W.B.]
Telephone Booth or Box	[T.B.]
Ash Pit	[A.P.]
Public Road Xing (Grade)	[P.R.]
Private " "	[P.]
Overhead Bridge	[O.B.]
Tunnel	[T.]
Girder Bridge	[G.B.]
Slab	[S.]
Arch	[A.]
Signal Station	[S.S.]
Water Tank	[W.T.]
" Plug	[P.]
Track Pan	[T.P.]
Yard Limit	[Y.L.]
Signal Mast	[S.M.]
State, Co, Twp. Line	[S.C.T.]
155 Lb. Rail = Solid Red	[Red Line]
152 " " = " Purple	[Purple Line]
140 " " = " Black	[Black Line]
133 " " = " Brown	[Brown Line]
131 " " = " Green	[Green Line]
130 " " = " White	[White Line]
125 " " = Dashed Yellow	[Dashed Yellow Line]
127 " " = " Brown	[Brown Line]
Tracks Signaled Both Directions	[Double Arrow]



E. PERGRIN

SUPERVISOR No. 46 ALTOONA

ASST. SUPR.

D. N. W.

M. MIROBELLA
in Track
Company Sidings

Switches
6.9 B
7.19
66
35
34
Main Track
Company Sidings
Switches
10.48
4.85
Main Track
Company Sidings
Switches
5.34
5.37
Main Track
Company Sidings
Switches
14.56
0.31
Main Track
Company Sidings
Switches

5255 5246 5208 5282 5278 5278 5293 5209 4958 5278 5273
235 234 233 232 231 230 229 228 227 226 225
118 119 120 121 122 123 124 125 126 127 128

Ch. Clerk
Foreman
Clerks
Tallymen
T-Checkers
JUNIOR SCALDS
G.E. MILLER & SONS, AGT.
Head Clerk
10 clerks
Logan Township
Antis Township

E. ALTOONA

Slower
3rd Laborers
Cooper
Chap. boys
To Yard
N Blair Gap Water
MA
BELLWOOD
225
229+2719
No. 243 Tank
1525 Long
26 wide
TIPTON
323
N Blair Gap Water
33,000 Gal.
225

BRUSH
ROSE
234.85
234.53
234.28
233.75
233.73
233.41
Logan
232.99
232.94
Bridge 231.86
Bridge 231.47
Bridge 231.34
Bridge 230.73
Br. 230.20
Br. 229.93
Br. 229.83
Br. 229.77
Bridge 229.30
Bridge 229.36
2297
Bridge 228.74
Bridge 227.73
Bridge 226.06

1057.2 ELV.
1055.7 ELV.
1058.7 ELV.
1061.9 ELV.
1058.9 ELV.
1034.9 ELV.
1013.9 ELV.
1008.6 ELV.
ELV. 1003.6
995.1 ELV.
984.1 ELV.

0°38'
0°37'
1°15'
1°04'
0°25'
0°45'
0°55'
1°56'
2°07'
2°07'

ORFEL

SUPERVISOR

W. E. M

C. LEACH

C. S. WEEVER

C. E. SCOTT

Track
pany Sidings
itches

11.96
0.46
20

Main Track
Company Sidings
Switches

11.88
0.43
21

Main Track
Company Sidings
Switches

12.60
0.95
11

Main Track
Company
Switches

5282

5273

5260

5262

5285

5267

5247

5353

5162

5377

5190

514

514

514

514

514

514

514

514

224 129

223 130

222 131

221 132

220 133

219 134

218 135

217 136

216 137

215 138

214 139

213 140

212 141

211 142

210 143

209 144

208 145

207 146

206 147

Antis Township
Snyder Township

TYRONE
Bald Eagle Br
222+375

BRANCHAM
Snyder
Tyrone
2197

Tyrone Twp
Warrior's Mark Twp
Tyrone Twp. Blair Co.
2185
Warrior's Mark Twp

Huntingdon County
Tyrone Twp. Blair County
Spruce Creek Twp Hunt. Co.

UNION FURNACE
Tyrone Twp
Morris Twp
Spruce Creek Twp Hunt. Co.

SPRUCE CREEK
228

Bridge 224.57

Bridge 224.13

Br. 223.55

Br. 223.36

Bridge 222.12

Bridge 222.06

Bridge 220.75

Bridge 220.41

Bridge 220.06

Bridge 219.49

Bridge 218.88

Bridge 218.71

Bridge 218.42

Bridge 218.17

Bridge 217.50

Bridge 217.25

Bridge 216.49

Bridge 216.37

Bridge 216.14

Bridge 215.60

Bridge 215.27

Bridge 215.06

Bridge 214.85

Bridge 214.61

Bridge 213.96

Tunnels 213.72

"GRAY"

G.D. Wands A.
A. B.A.
2 Clerks
5 Baggage
Men
Housemen

N. Blair Gap Water

"BIRCH"

Snyder

Tyrone

2185

2184

2163

2153

214+3307

SPRUCE

FLK 908.7

891.1 ELV.

891.1 ELV.

891.1 ELV.

891.1 ELV.

891.1 ELV.

891.1 ELV.

891.1 ELV.

891.1 ELV.

15150R

C. McGHEE.

SUPER

A. CERESA

C. A. PEPPER

E. I. C.

15.00
0.14
2 19 18
Main Track
Company Sidings
Switches

16.00
0.82
6 18 17
Main Track
Company Sidings
Switches

14.98
0.45
3 17 16
Main Track
Company Sidings
Switches

5288 5280 5291 5295 5279 5268 5234 5274 5279 5271 5280

Bridge 178.68
Bridge 178.60

McVEY TOWN
5.66
NA PBF

1765

1745

Bridge 174.24
Bridge 173.89

174+2917

LONGFELLOW
1.57

173+1577

1723

Bratton Twp.
Granville Twp.

Bridge 171.23

1705

Bridge 170.13
Bridge 169.76

GRANVILLE
2.25

69+590

RULING GRADE EASTWARD

ELY. 506.4

ELY. 501.6

ELY. 502.1

491.0 ELY

492.8 ELY

489.8 ELY

498.2 ELY

20.12'

20.07'

10.68'

20.64'

0.19'

2.15'

2.34'

1.00'

1.41'

2.30'


3.19'

10.64'

L. ARMENTROUT JR

SUPE

J.W. McCACHRIN			J.W. SPENCER			B.L. SHEERER		
6	13	12	1400	947	1392	2640	1456	1456
Main Track			Main Track			Main Track		
Company Sidings			Company Sidings			Company Sidings		
Switches			Switches			Switches		
13	12	11	28	11	10	10	9	10

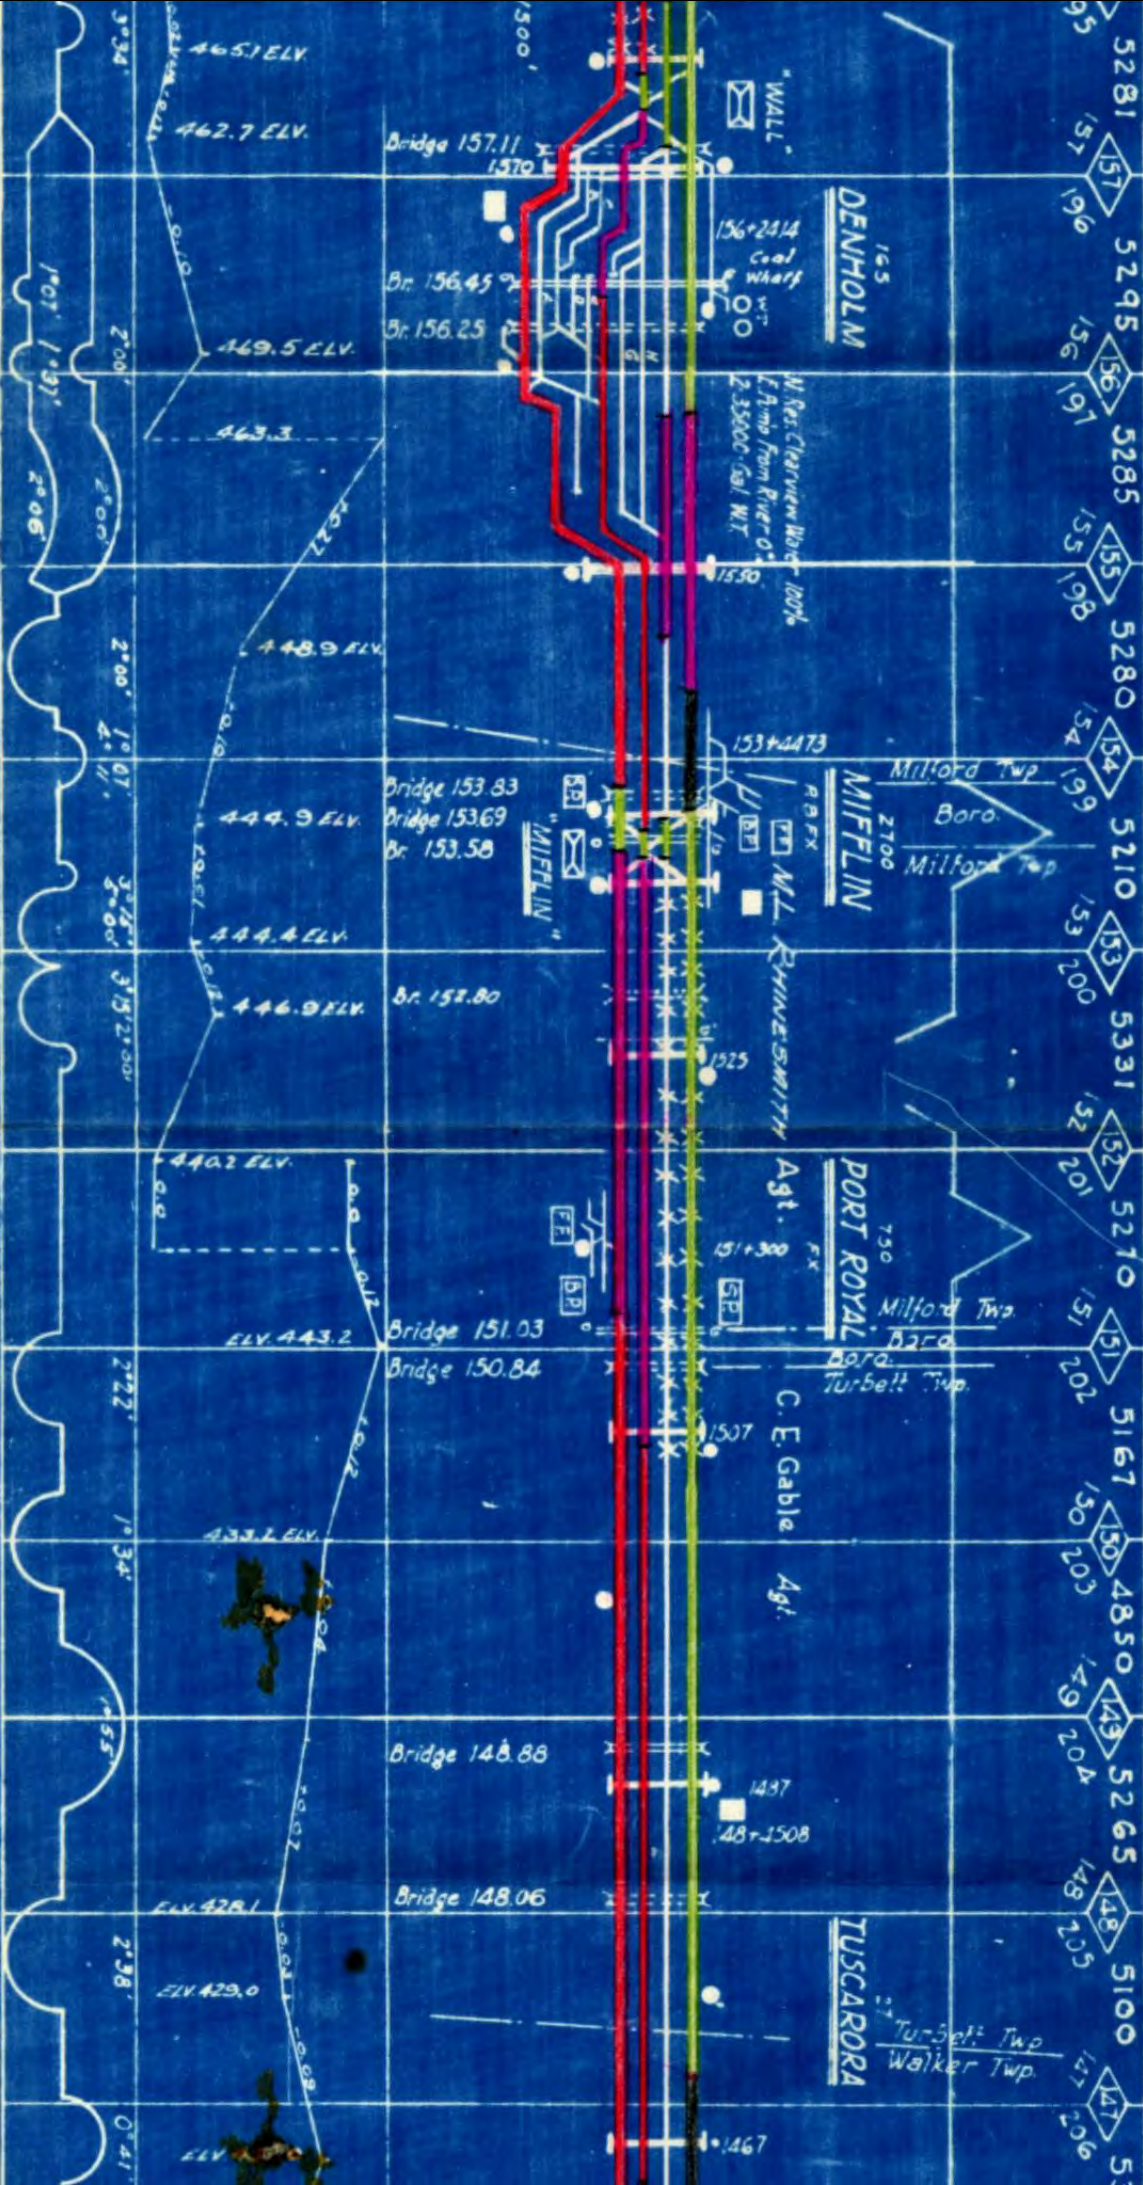

RVISOR

L. W. HOGSTON

H. M. McCLELLAN

R. N. MICKLEY

M. C. PATTON

Main Track
Company Sidings
Switches

15.60
0.09
Main Track
Company Sidings
Switches

15.88
0.25
Main Track
Company Sidings
Switches

340 5251 5325 5284 5287 5249 5120 5322 5204 5313 5219 5277
146 145 144 143 142 141 140 139 138 137 136
201 208 209 210 211 212 213 214 215 216 217

59
VANDYKE
N.A.F.

500
THOMPSONTOWN
F.V.

769
MILLERSTOWN
F.V.

Hotter Twp
Delaware Twp

Delaware Twp
Tuscarora Twp

Tuscarora Twp
Oliver

Bridge 142.31

Bridge 141.25

Bridge 137.51
Bridge 137.48
Bridge 137.09

Bridge 136.56

Bridge 135.58

425.1 ELV.

423.5 ELV.

423.8 ELV.

ELV. 428.3

ELV. 411.1

407.1 ELV.

SUPERVISOR No. 42 NEWPORT

ASST. SUPERVIS

G. F. BEERS

E. G. BELL

J. K. WAGNER


592 Main Track
560 Company Sidings
7 Switches

1268 Main Track
515 Company Sidings
25 Switches

1604 Main Track
105 Company Sidings
4 Switches

1264 Main Track
0.14 Company Sidings
3 Switches

5265 5238 5073 5124 5113 5330 5287 5452 5083 5282 5219

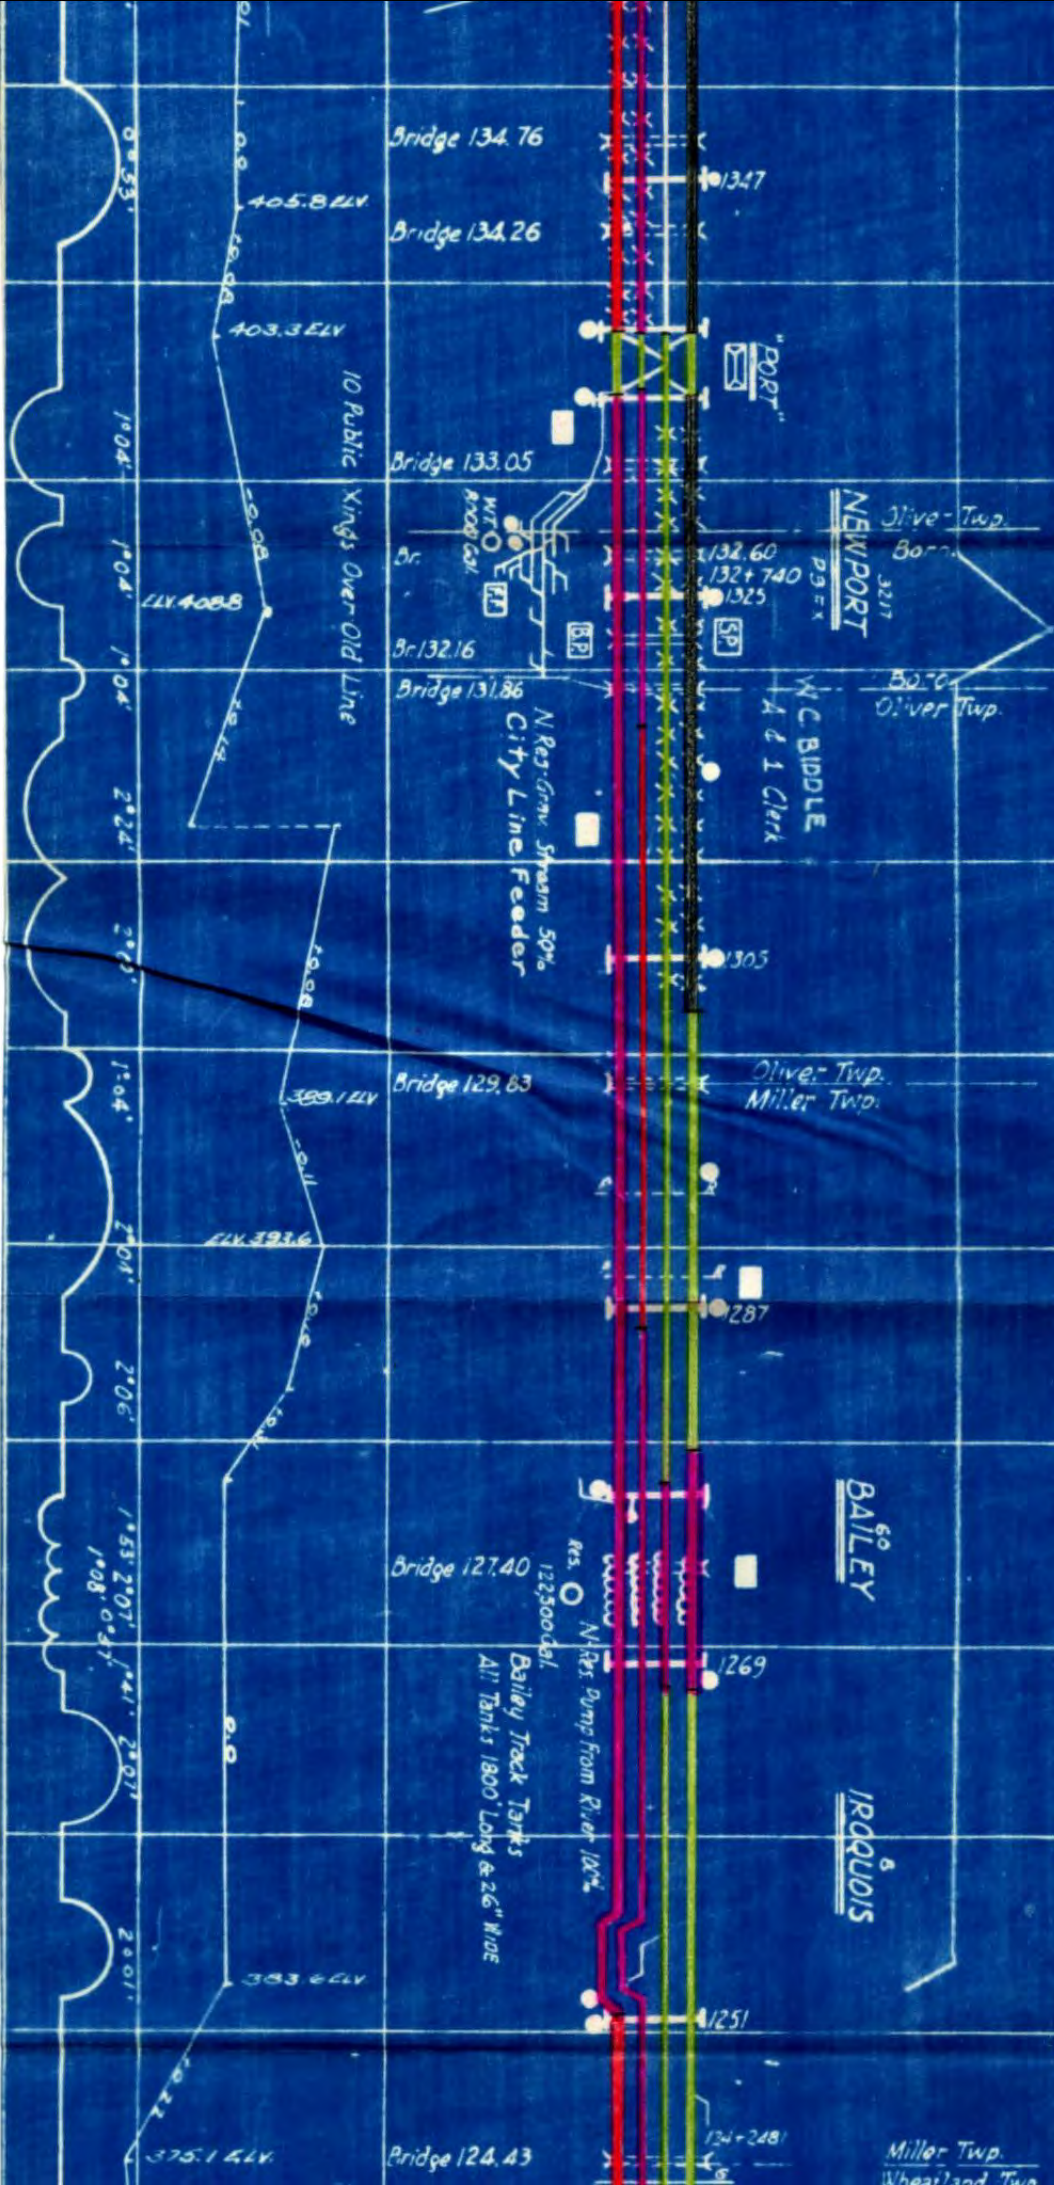

14.64

30

D. J. MAROTTA

[illegible]