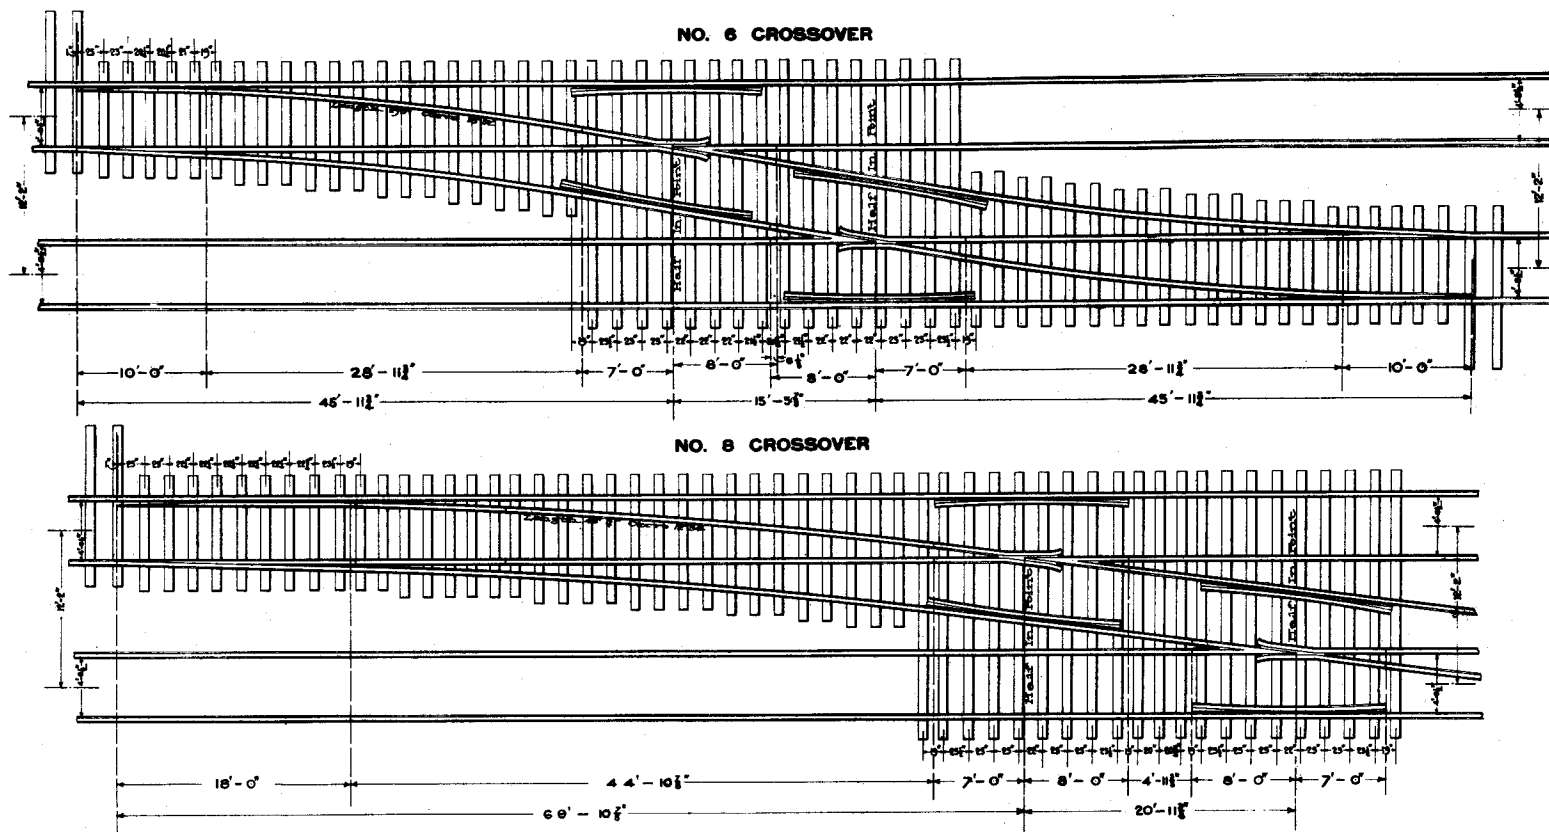


**BILL OF TIMBER****NO. 6 CROSSOVER**
TIES 7"x9"

NO. OF PIECES	LENGTH	NO. OF PIECES	LENGTH	NO. OF PIECES	LENGTH
12	9'-0"	6	10'-6"	4	12'-0"
6	9'-6"	4	11'-0"	4	11'-6"
6	10'-0"	4	11'-6"	16	20'-8"

TOTAL 62 PIECES

808 FT. LINEAL 4256 FT. S.M.

BILL OF TIMBER**NO. 8 CROSSOVER**
TIES 7"x9"

NO. OF PIECES	LENGTH	NO. OF PIECES	LENGTH	NO. OF PIECES	LENGTH
22	9'-0"	8	10'-6"	6	12'-0"
12	9'-6"	6	11'-0"	4	12'-6"
8	10'-0"	4	11'-6"	21	20'-8"

TOTAL 51 PIECES

1144 FT. LINEAL 6006 FT. S.M.

Corrected
L. J. Williams
ENGINEER M. W.Approved
J. Williams
CHIEF ENGINEER M. W.Approved
W. D. Williams
GENERAL MANAGER

SCALE



58302
P. R. R. STANDARD
NO 6 & NO 8 CROSSOVER
12 ft. 2 in. Center to Center of Tracks
FEB., 1905.

ALL DIMENSIONS MEASURED ON CENTER LINE
USE 16 TIES TO EACH 55 FT. OF TRACK

REVISED JAN. 1907
REVISED JAN. 1908