
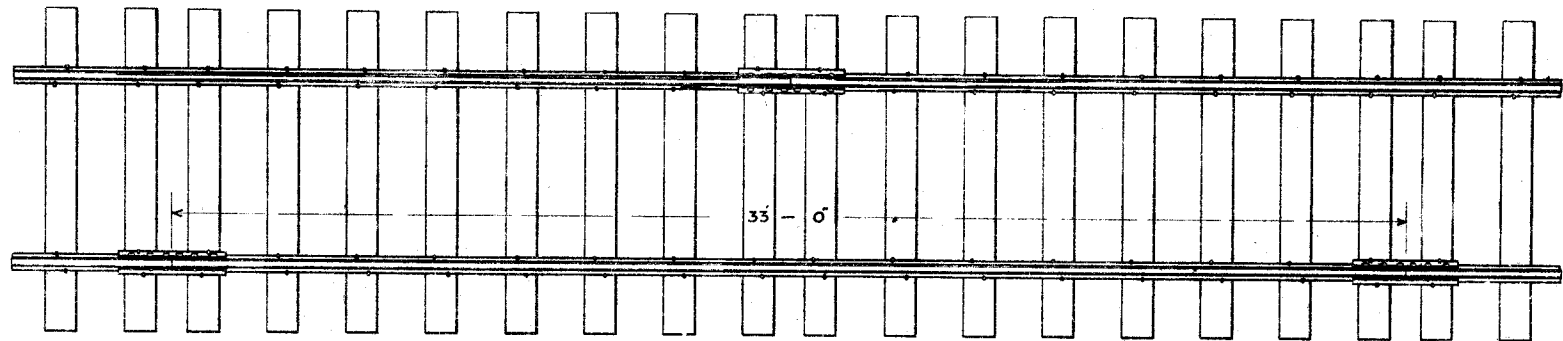
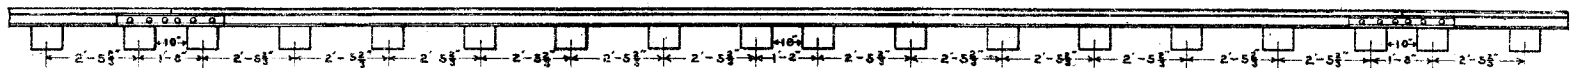


TIE SPACING FOR MAIN TRACK
16 TIES TO 33 FEET OF TRACK

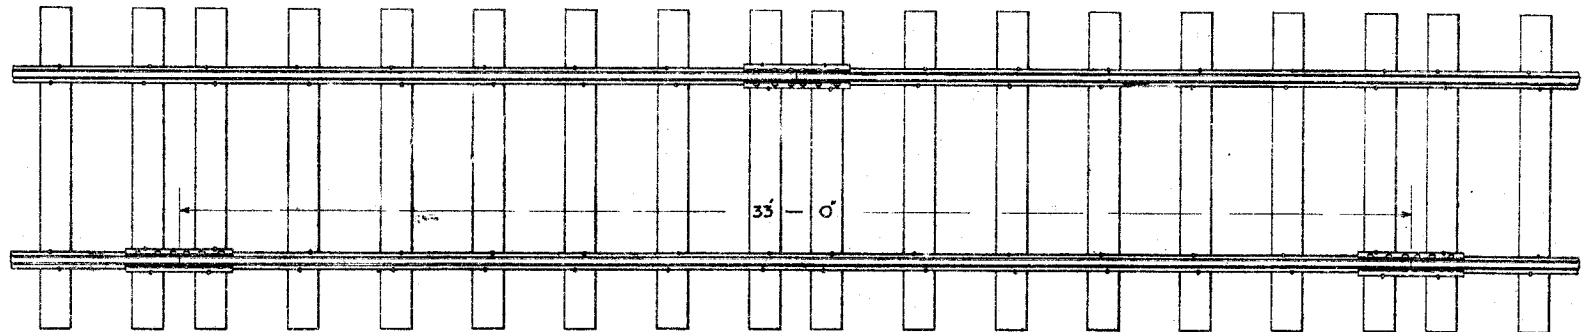

TIE SPACING FOR YARD TRACK
14 TIES TO 33 FEET OF TRACK

Correct

W. M. W.

ENGINEER M. W.

Approved

Joseph J. Richards
CHIEF ENGINEER M. W.

Approved

W. D. Atchley
GENERAL MANAGER

0' 1' 2' 4' 6'



58309
P. R. R. STANDARD
TIE SPACING

March 1905

DRAWN BY S.E.K.
CHECKED BY L.H.B.