



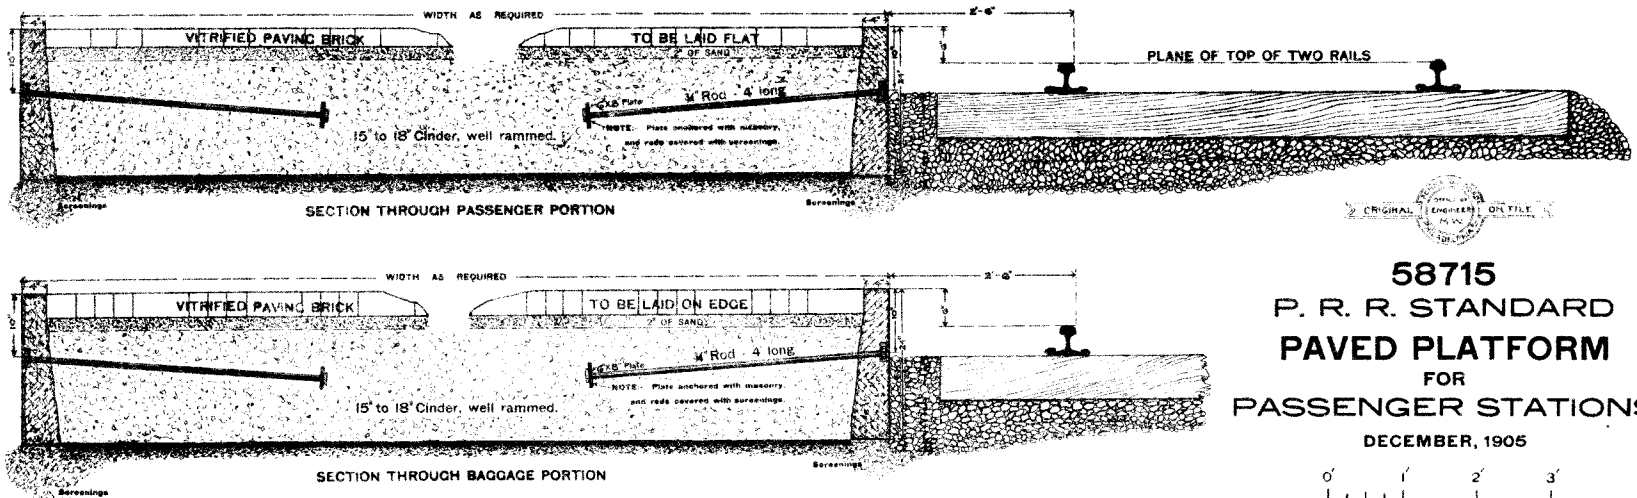

58715
P. R. R. STANDARD
PAVED PLATFORM
FOR
PASSENGER STATIONS
DECEMBER, 1905

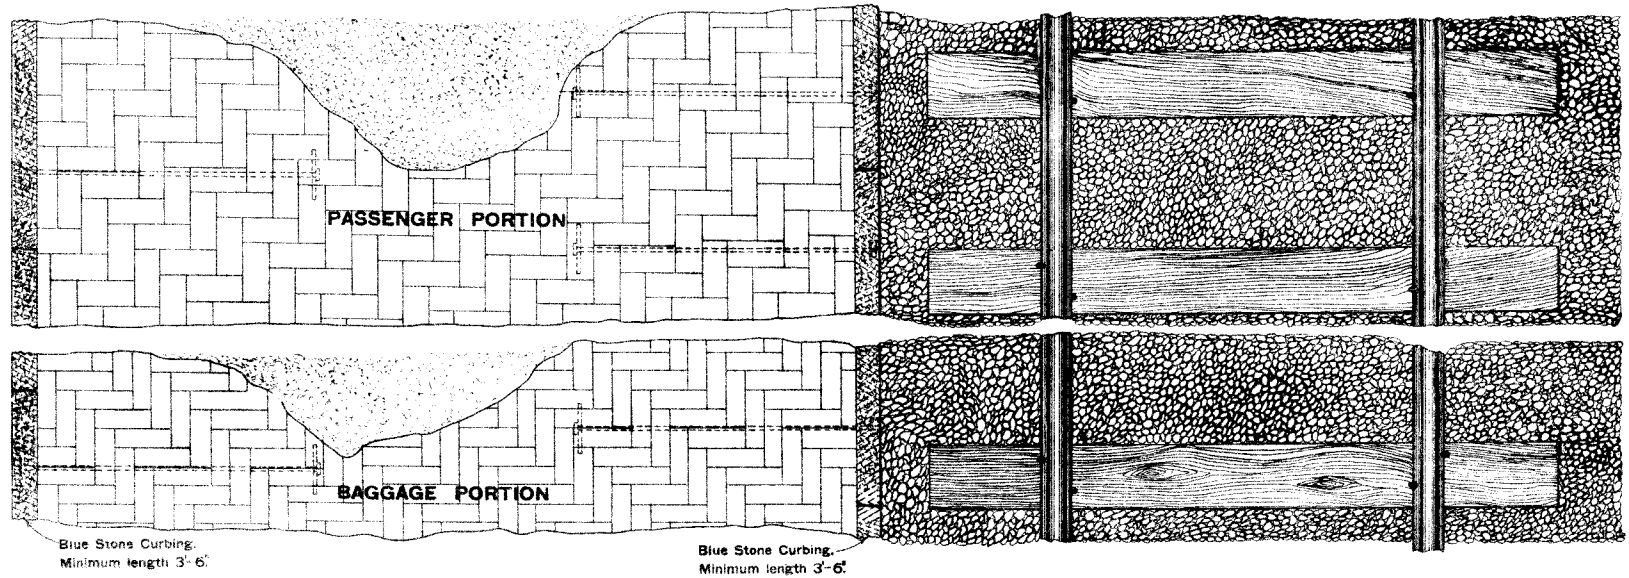

DRAWN BY: W.M.D.
CHECKED BY: A.V.K.

Correct

Joseph J. Richards
ENGINEER M. W.

Approved

Joseph J. Richards
CHIEF ENGINEER M. W.

Approved

W. D. Atkinson
GENERAL MANAGER