


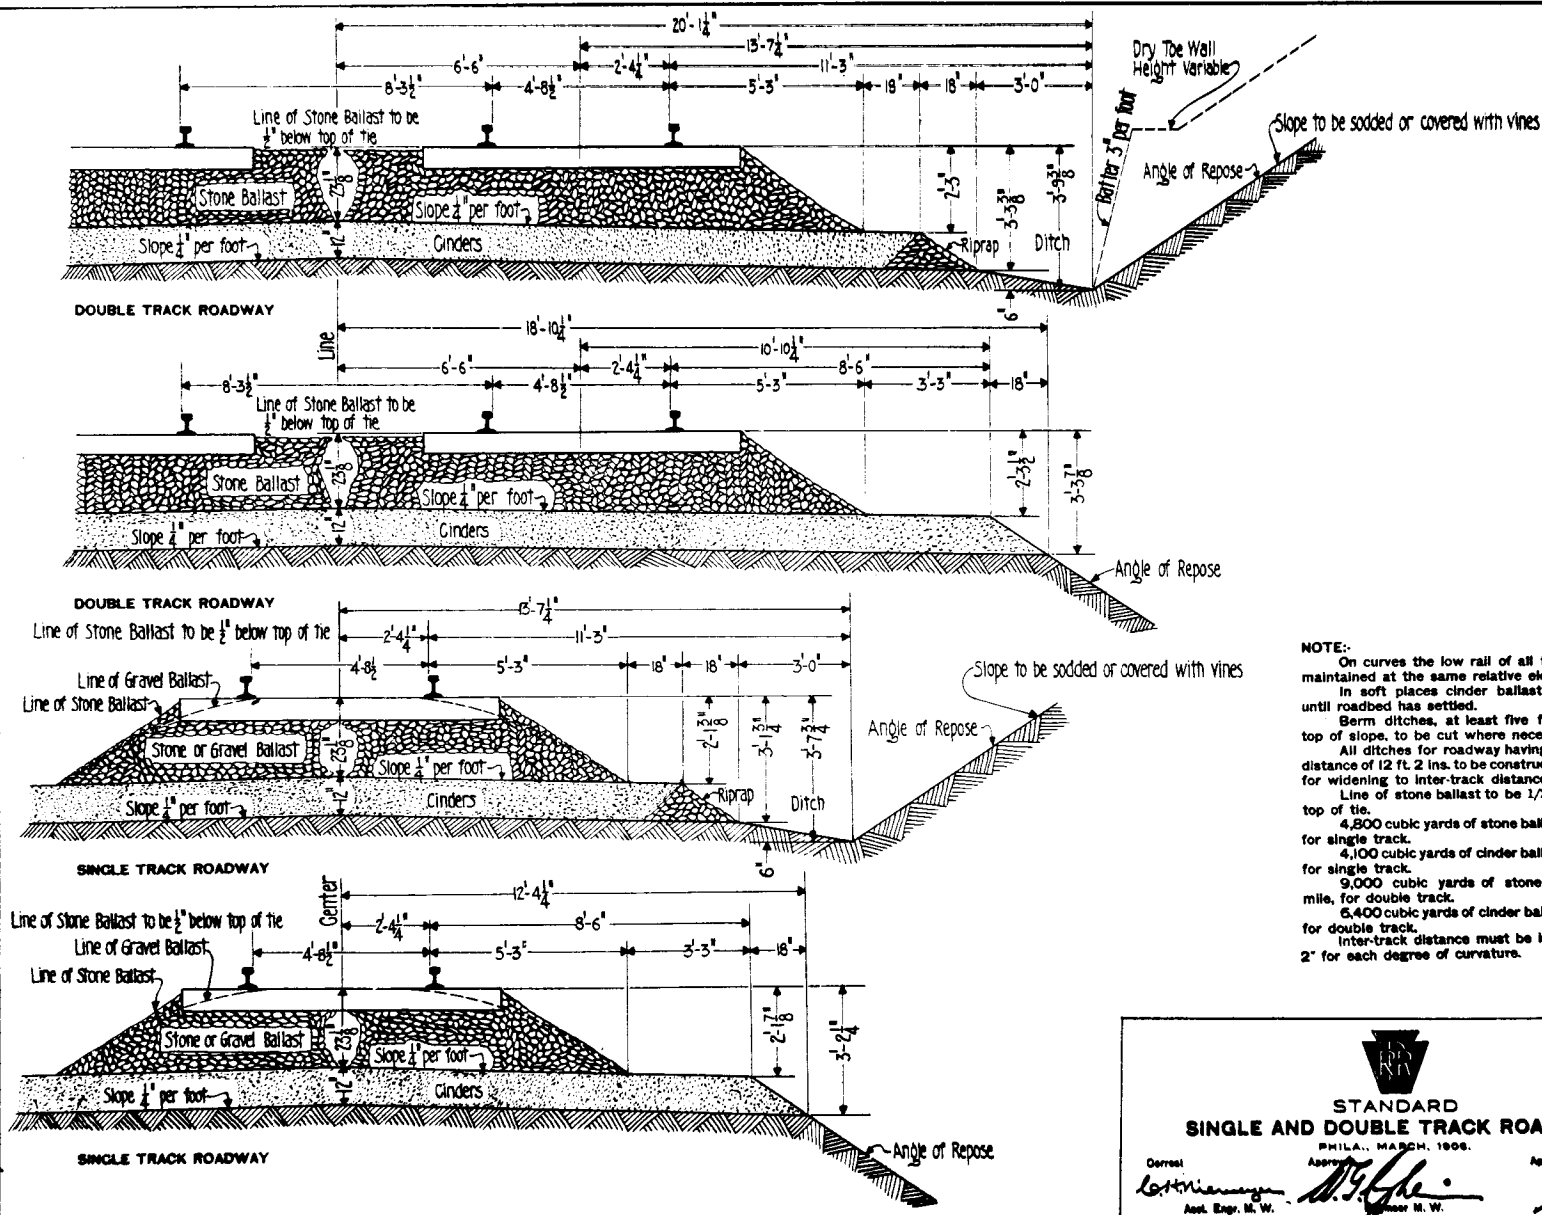

STANDARD SINGLE AND DOUBLE TRACK ROADWAY

PHILA., MARCH, 1906.

Corrected *Letting* Approved *W. G. E.* Approved *J. C. Long*

Asst. Engr. M. W. Engr. M. W. General Manager

61002-F

REVISED:

- JUNE 1906
- APRIL 1909
- JULY 1911
- DEC. 1913
- DEC. 1916
- DEC. 1917