



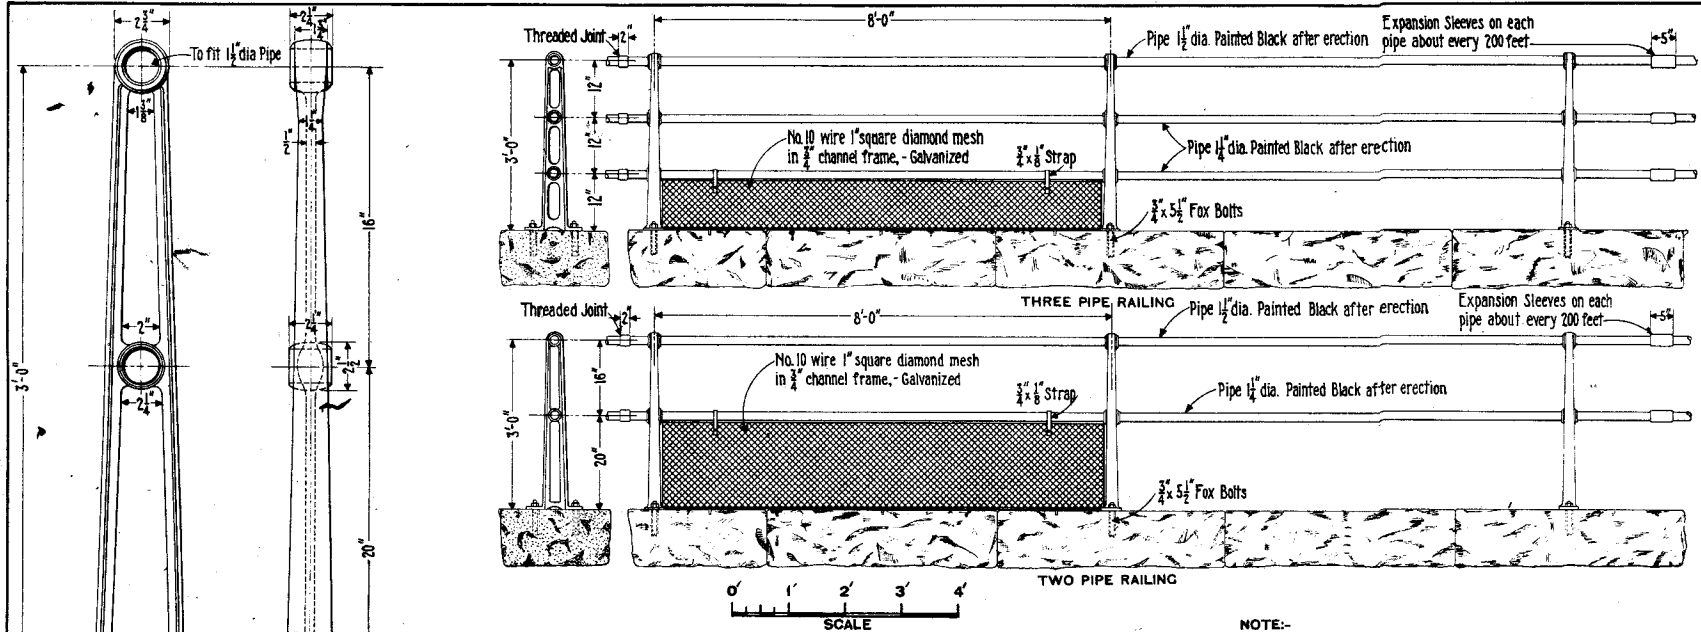

NOTE:-

Wire mesh panels only to be used when necessary to protect persons below from falling material.
Requisition to specify when mesh panels are desired.
Posts to be made of malleable iron and painted black by manufacturer.
Requisition must specify style of base and state whether posts are for two or three pipe railing.
Requisition must specify galvanized full weight steel pipe, threaded and coupled, and the length in feet of each of the two diameters shown.

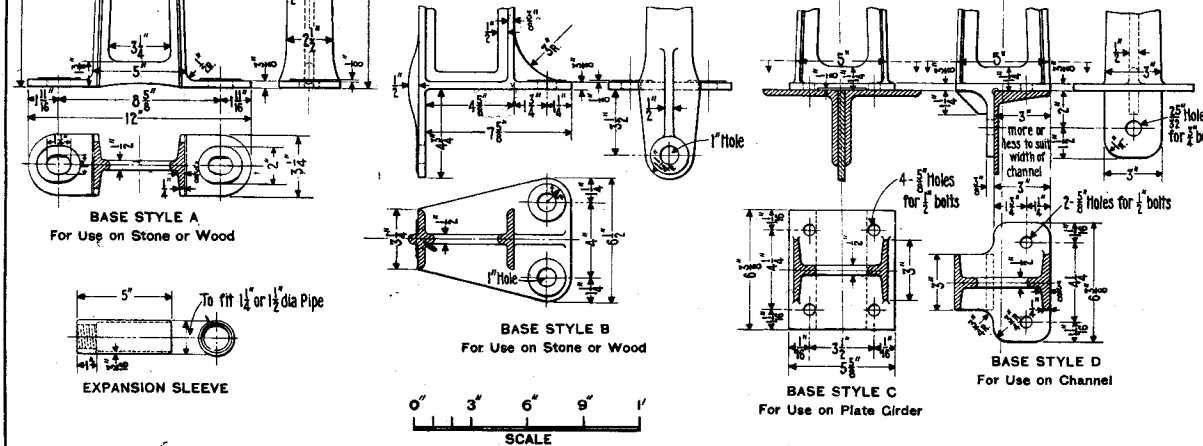

61170-E
P. R. R. STANDARD
PIPE RAILING

JANUARY 1906

REVISED
JAN. 1907
NOV. 1910
JAN. 1912
JULY 1914
APR. 1918

DRAWN BY *F.A.L.*
CHECKED BY *F.A.L.*

Correct *L. Spring*
ENGINEER M. W.

Approved *Joseph J. Richards*
CHIEF ENGINEER M. W.

Approved *W. B. Bates*
GENERAL MANAGER