


REVISED
3-2-1925

CABIN CARS CLASSES NGA & NGB FLOOR PLAN.

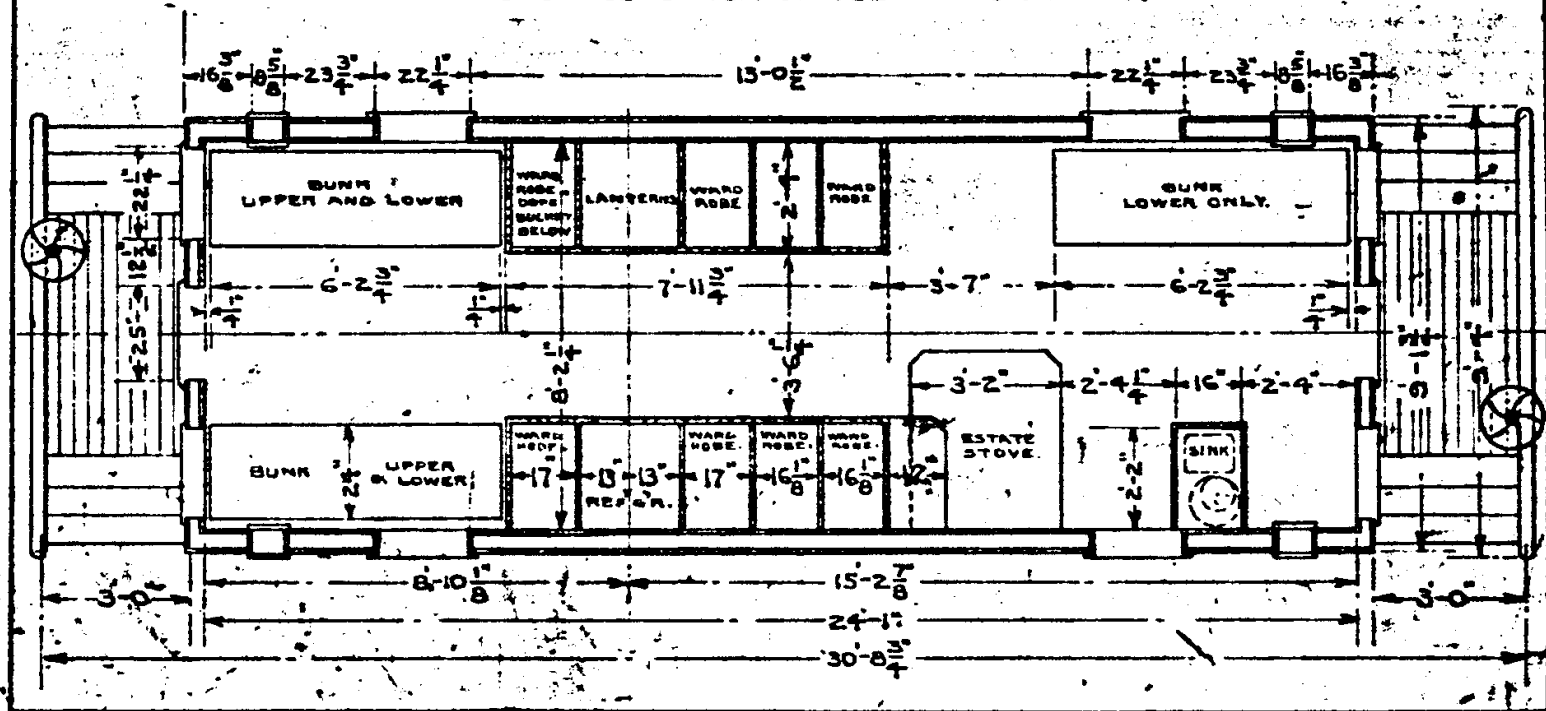

TRACING E-73627