

DIAGRAM SHOWING BEARINGS CRUSHED INTO PLATFORM TIMBERS ON TRACK SCALES AND METHOD OF MAKING REPAIRS.

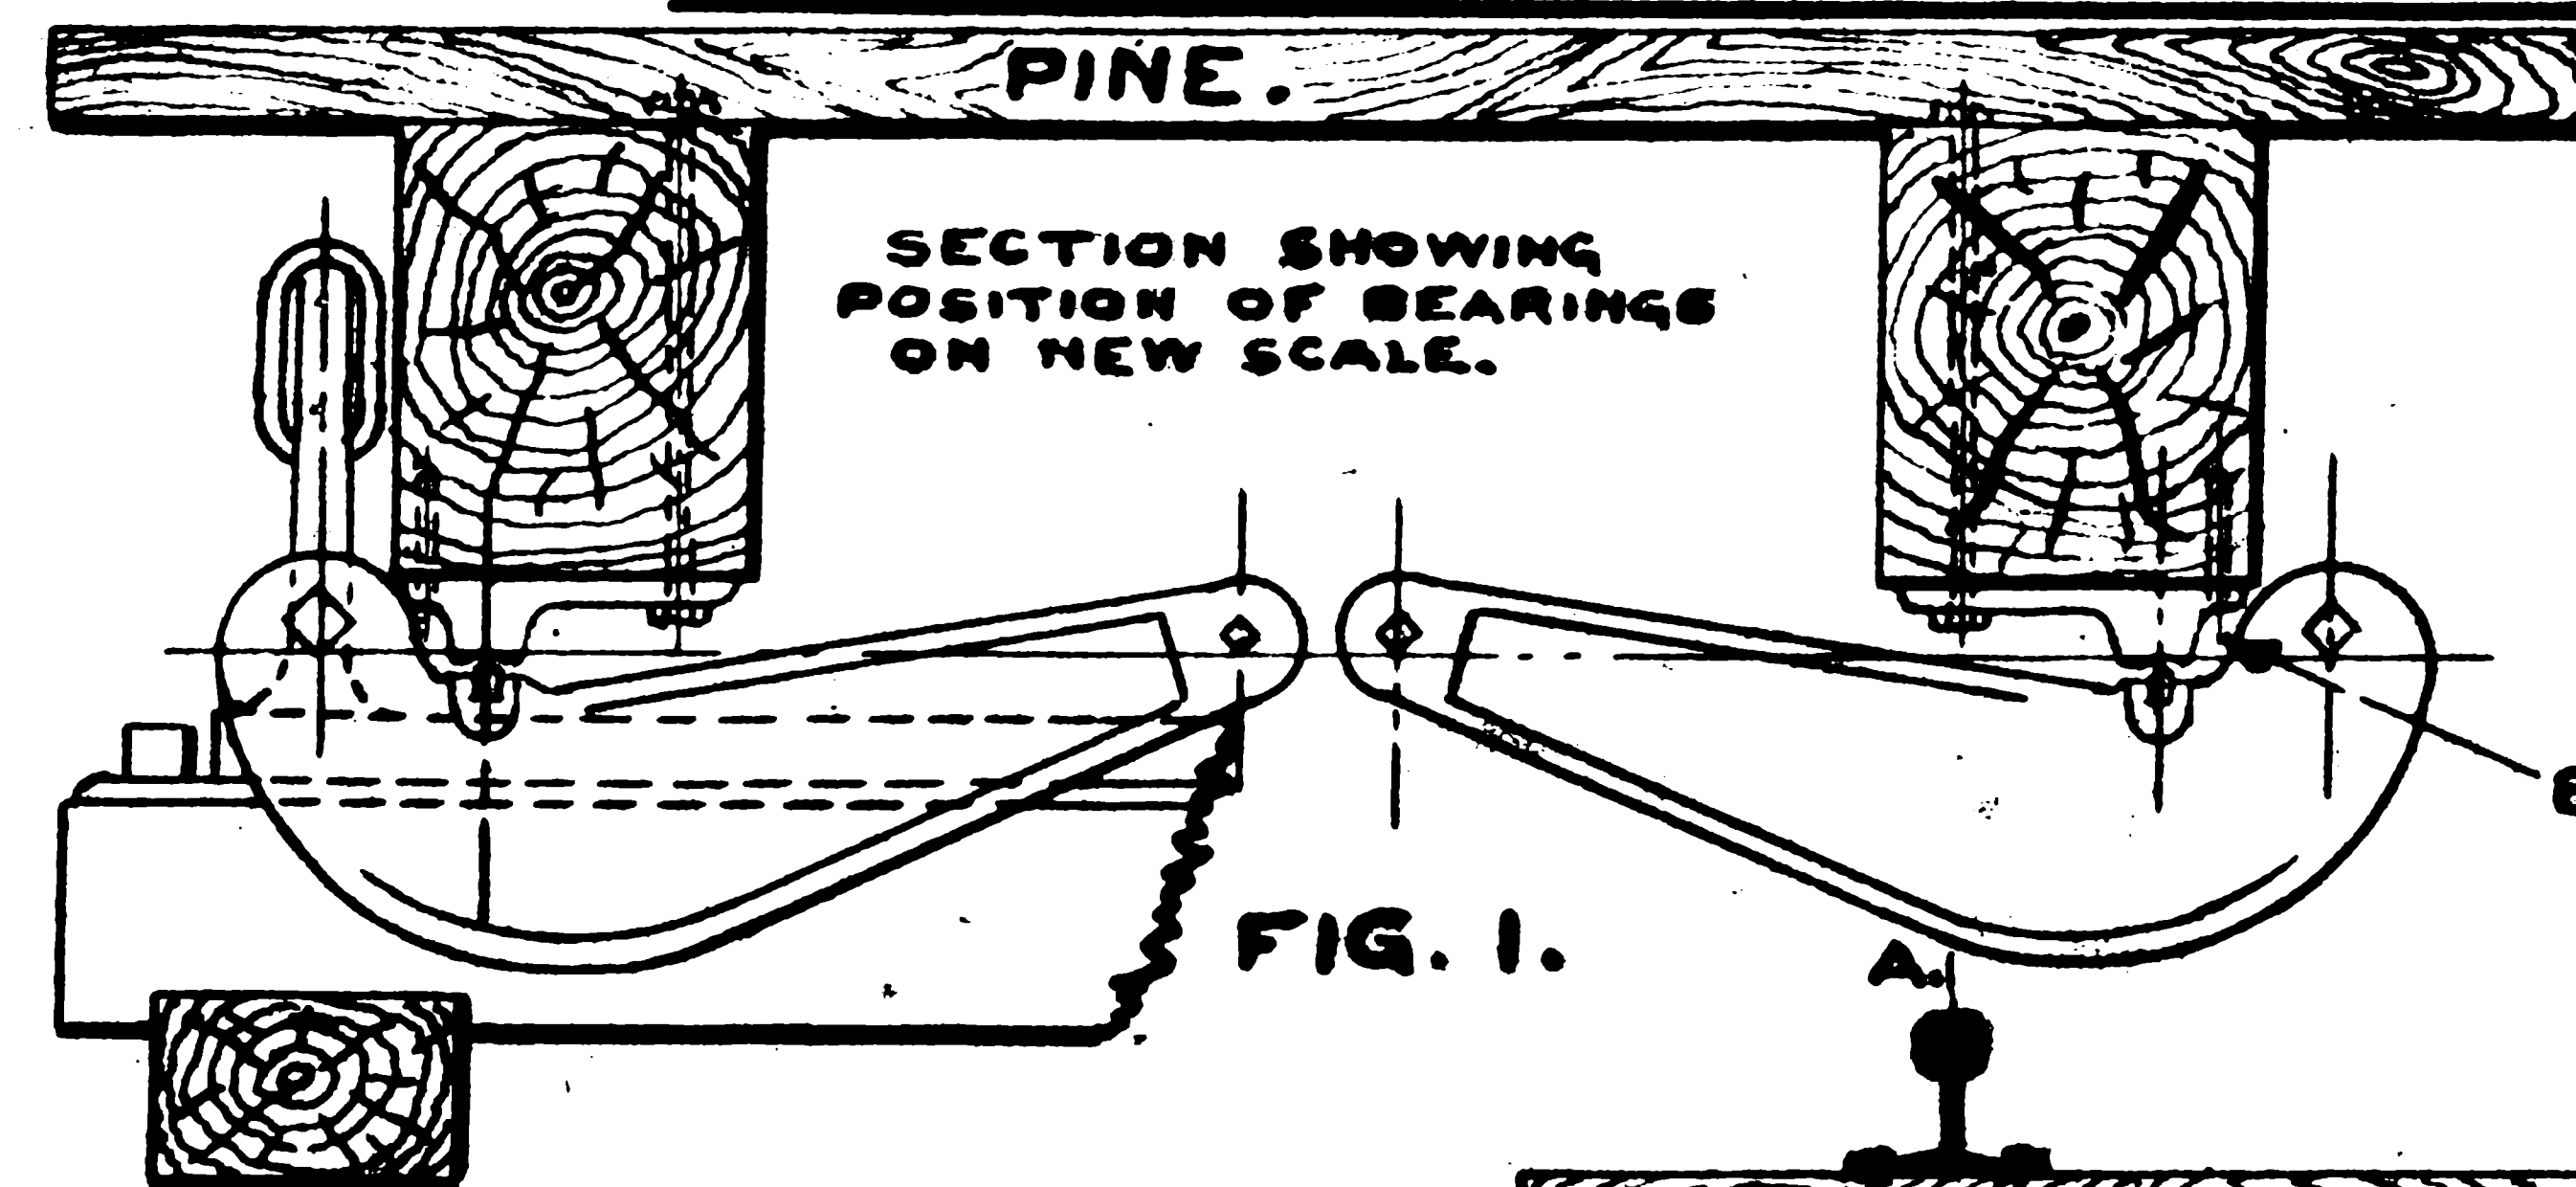


FIG. 1.

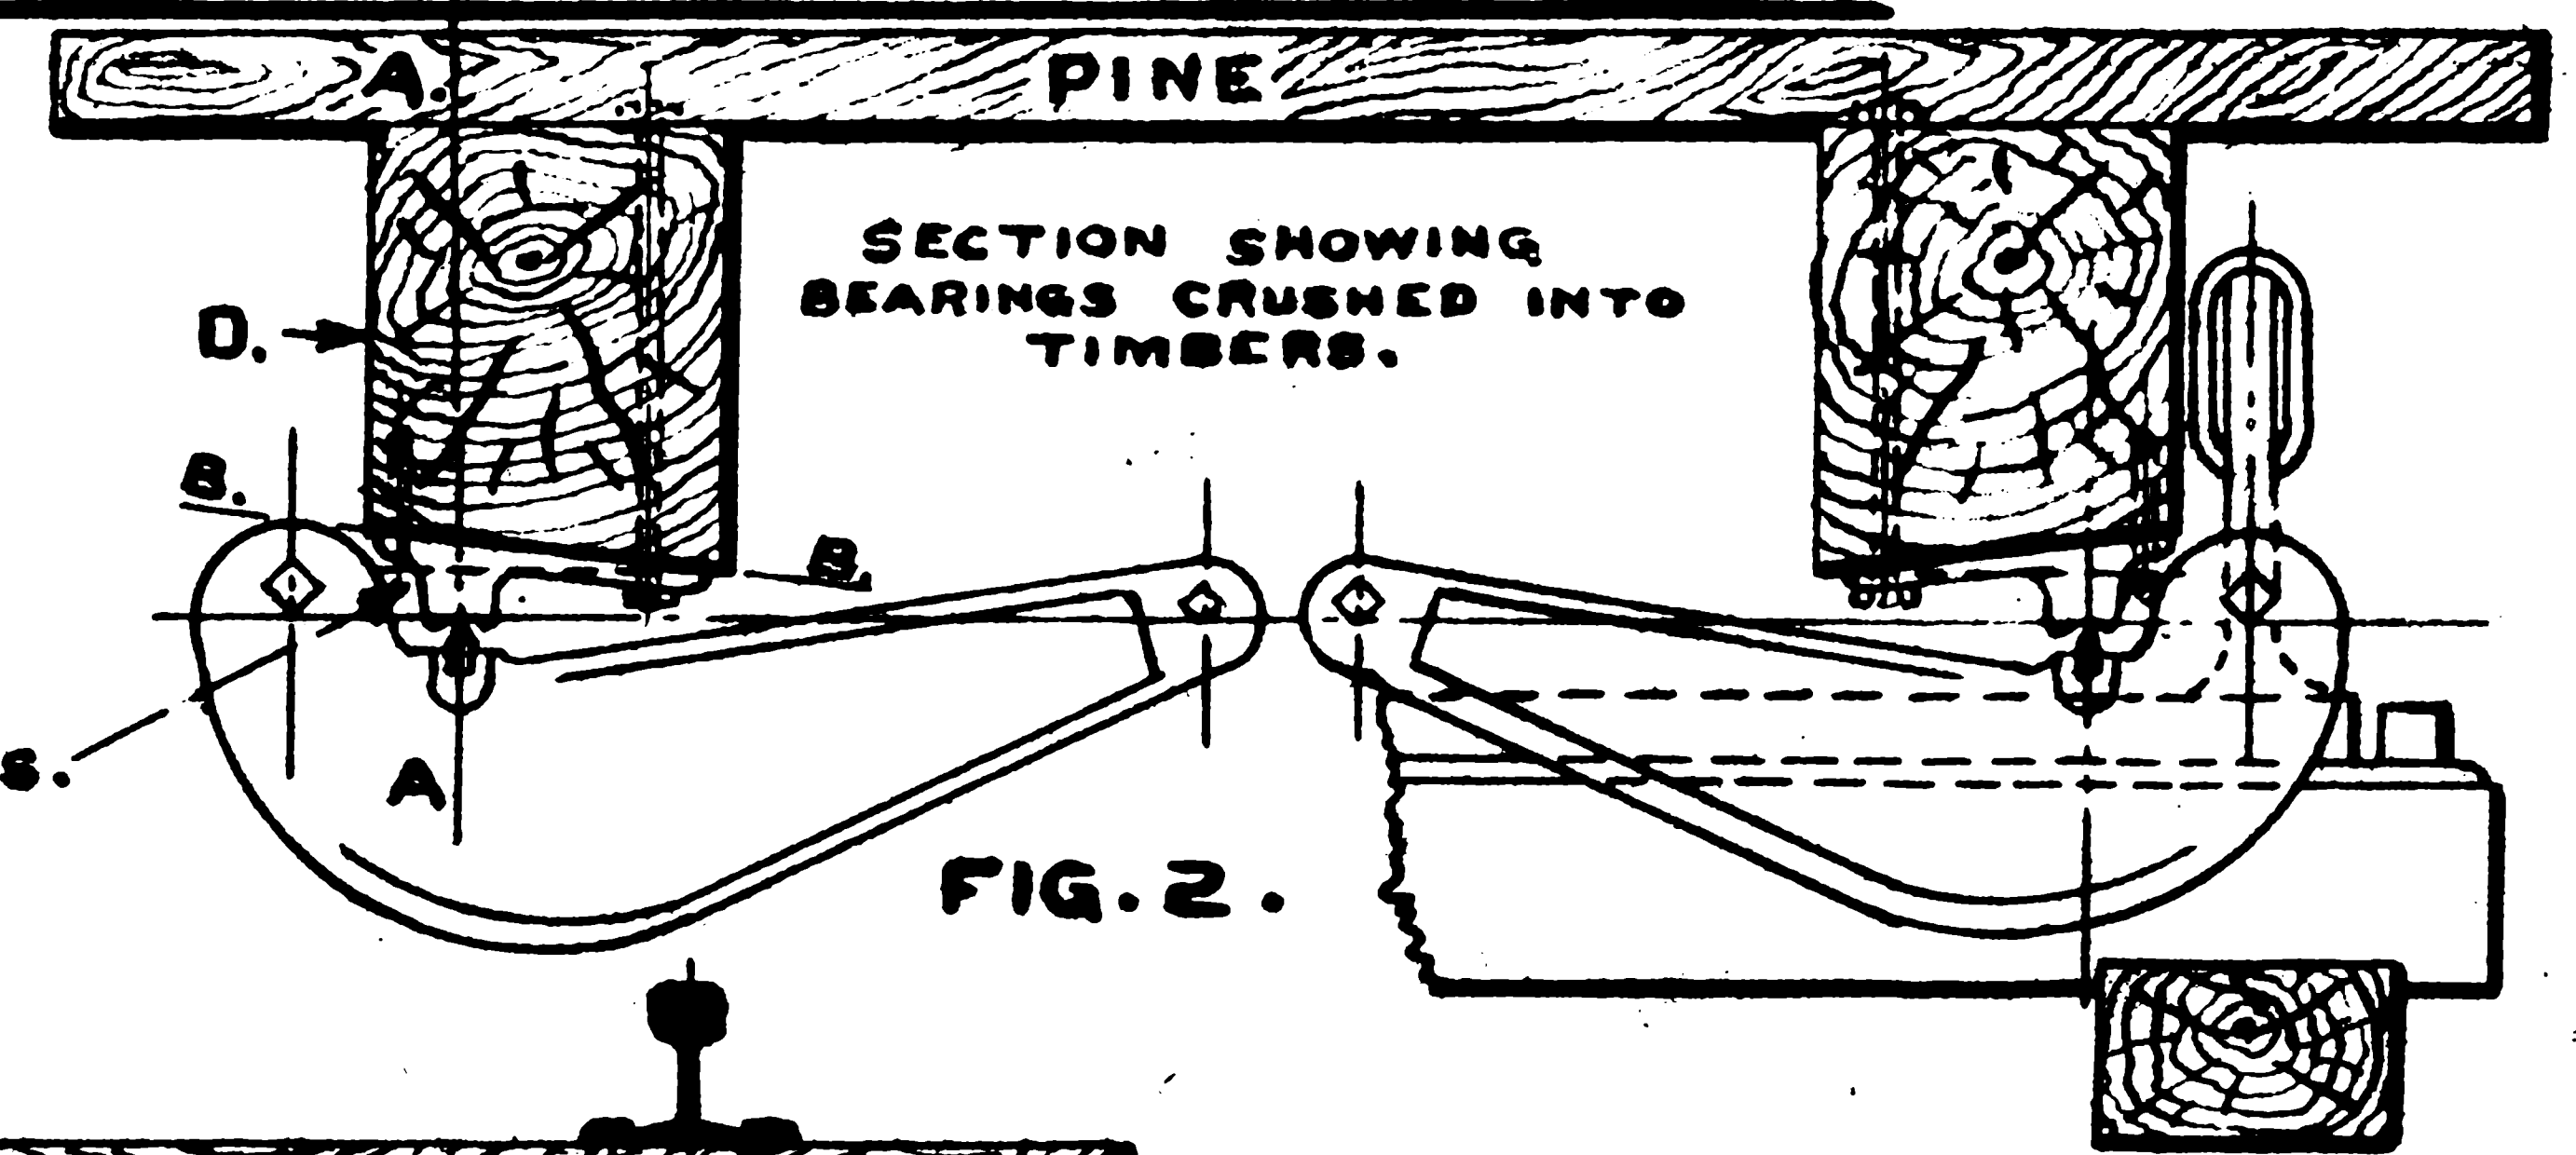


FIG. 2.

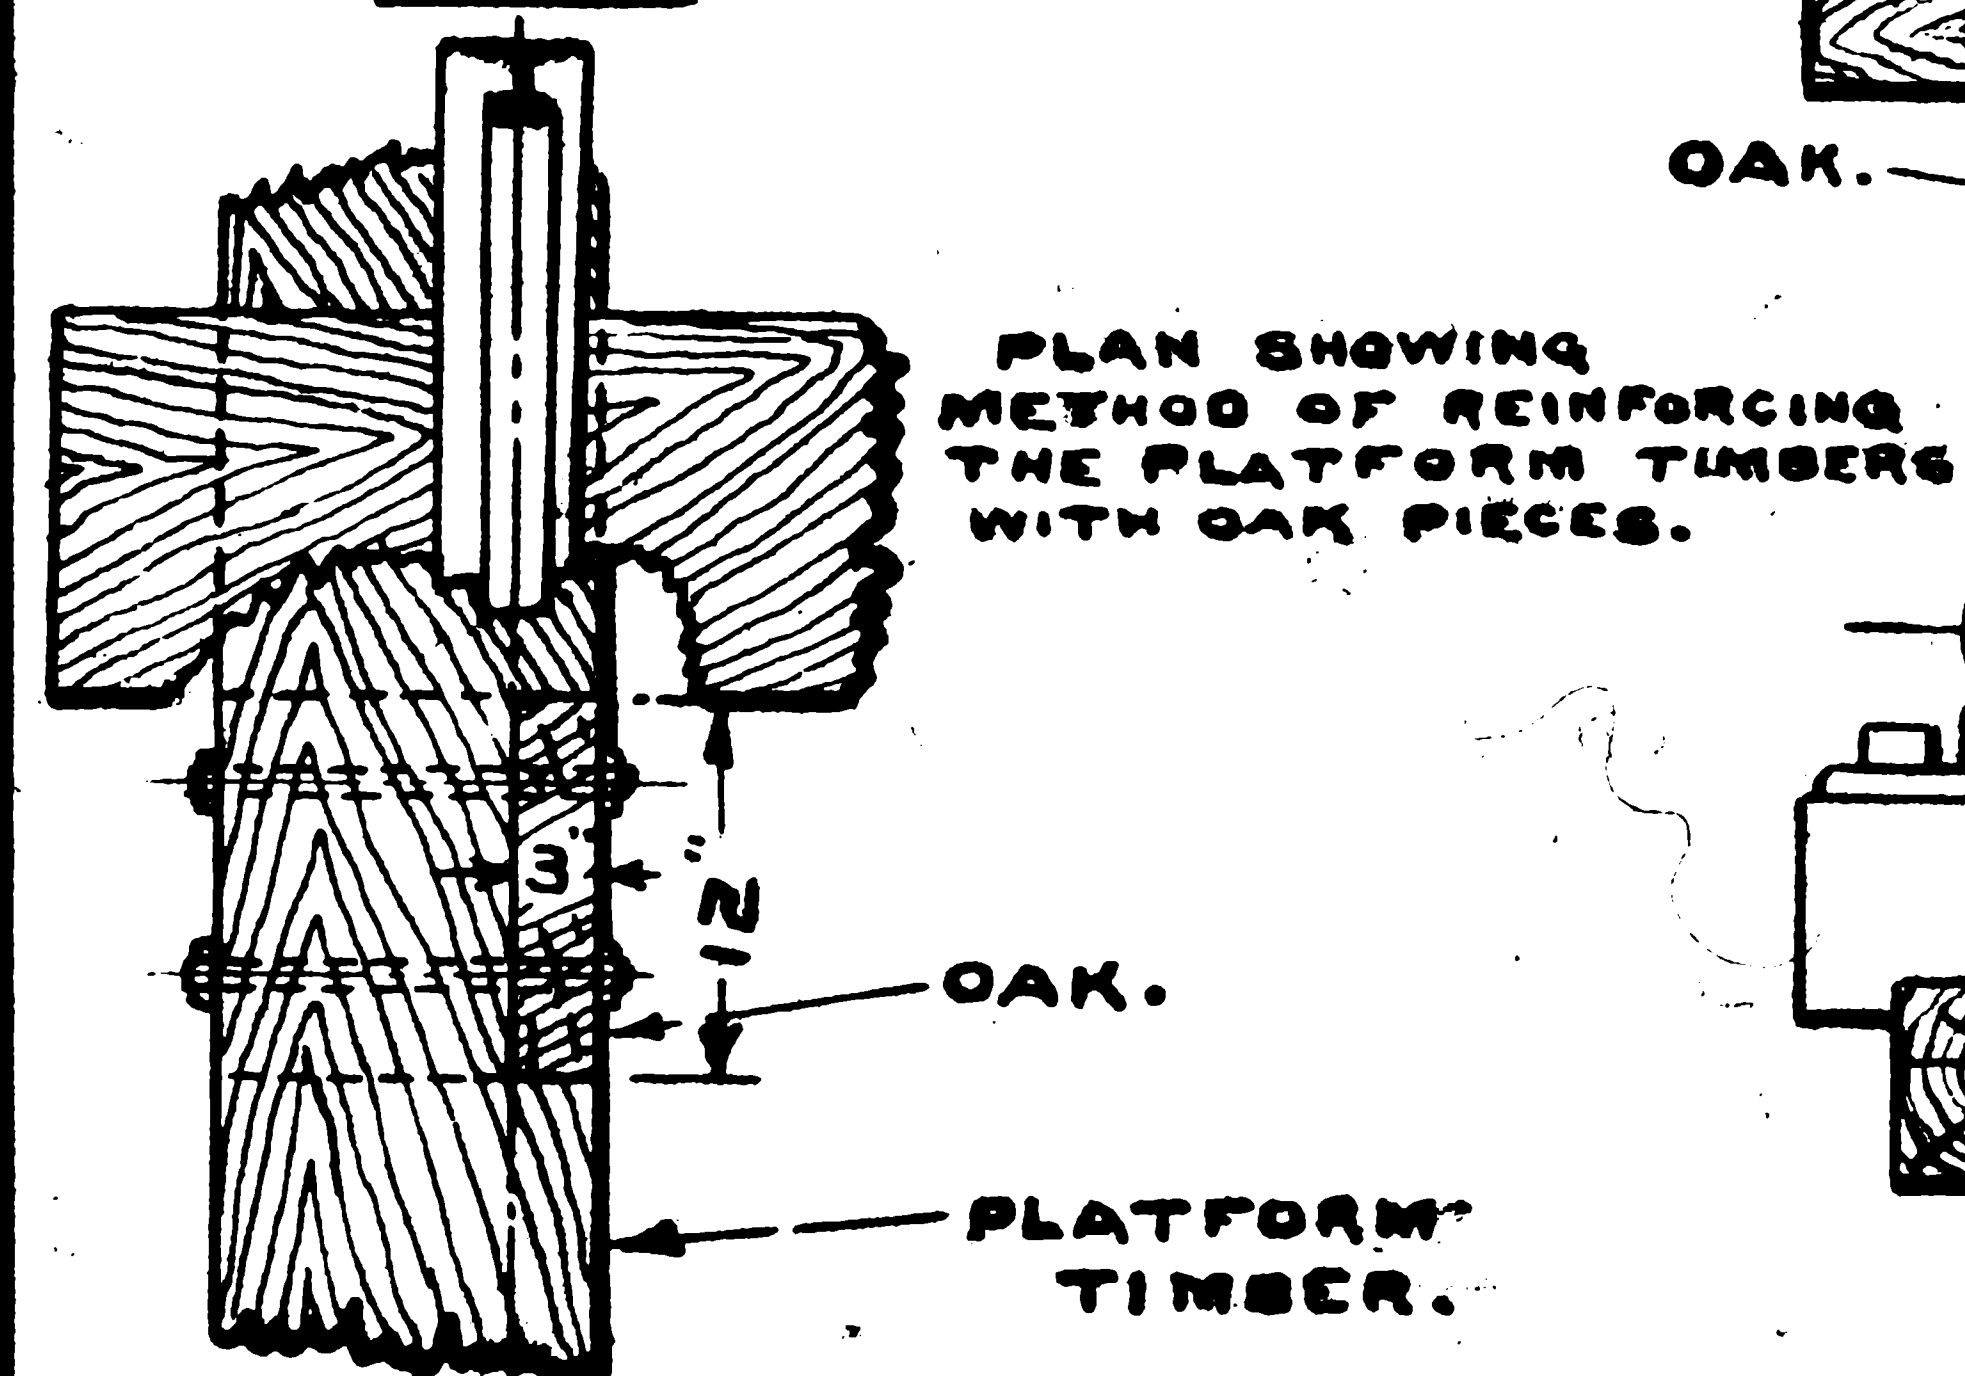


FIG. 4.

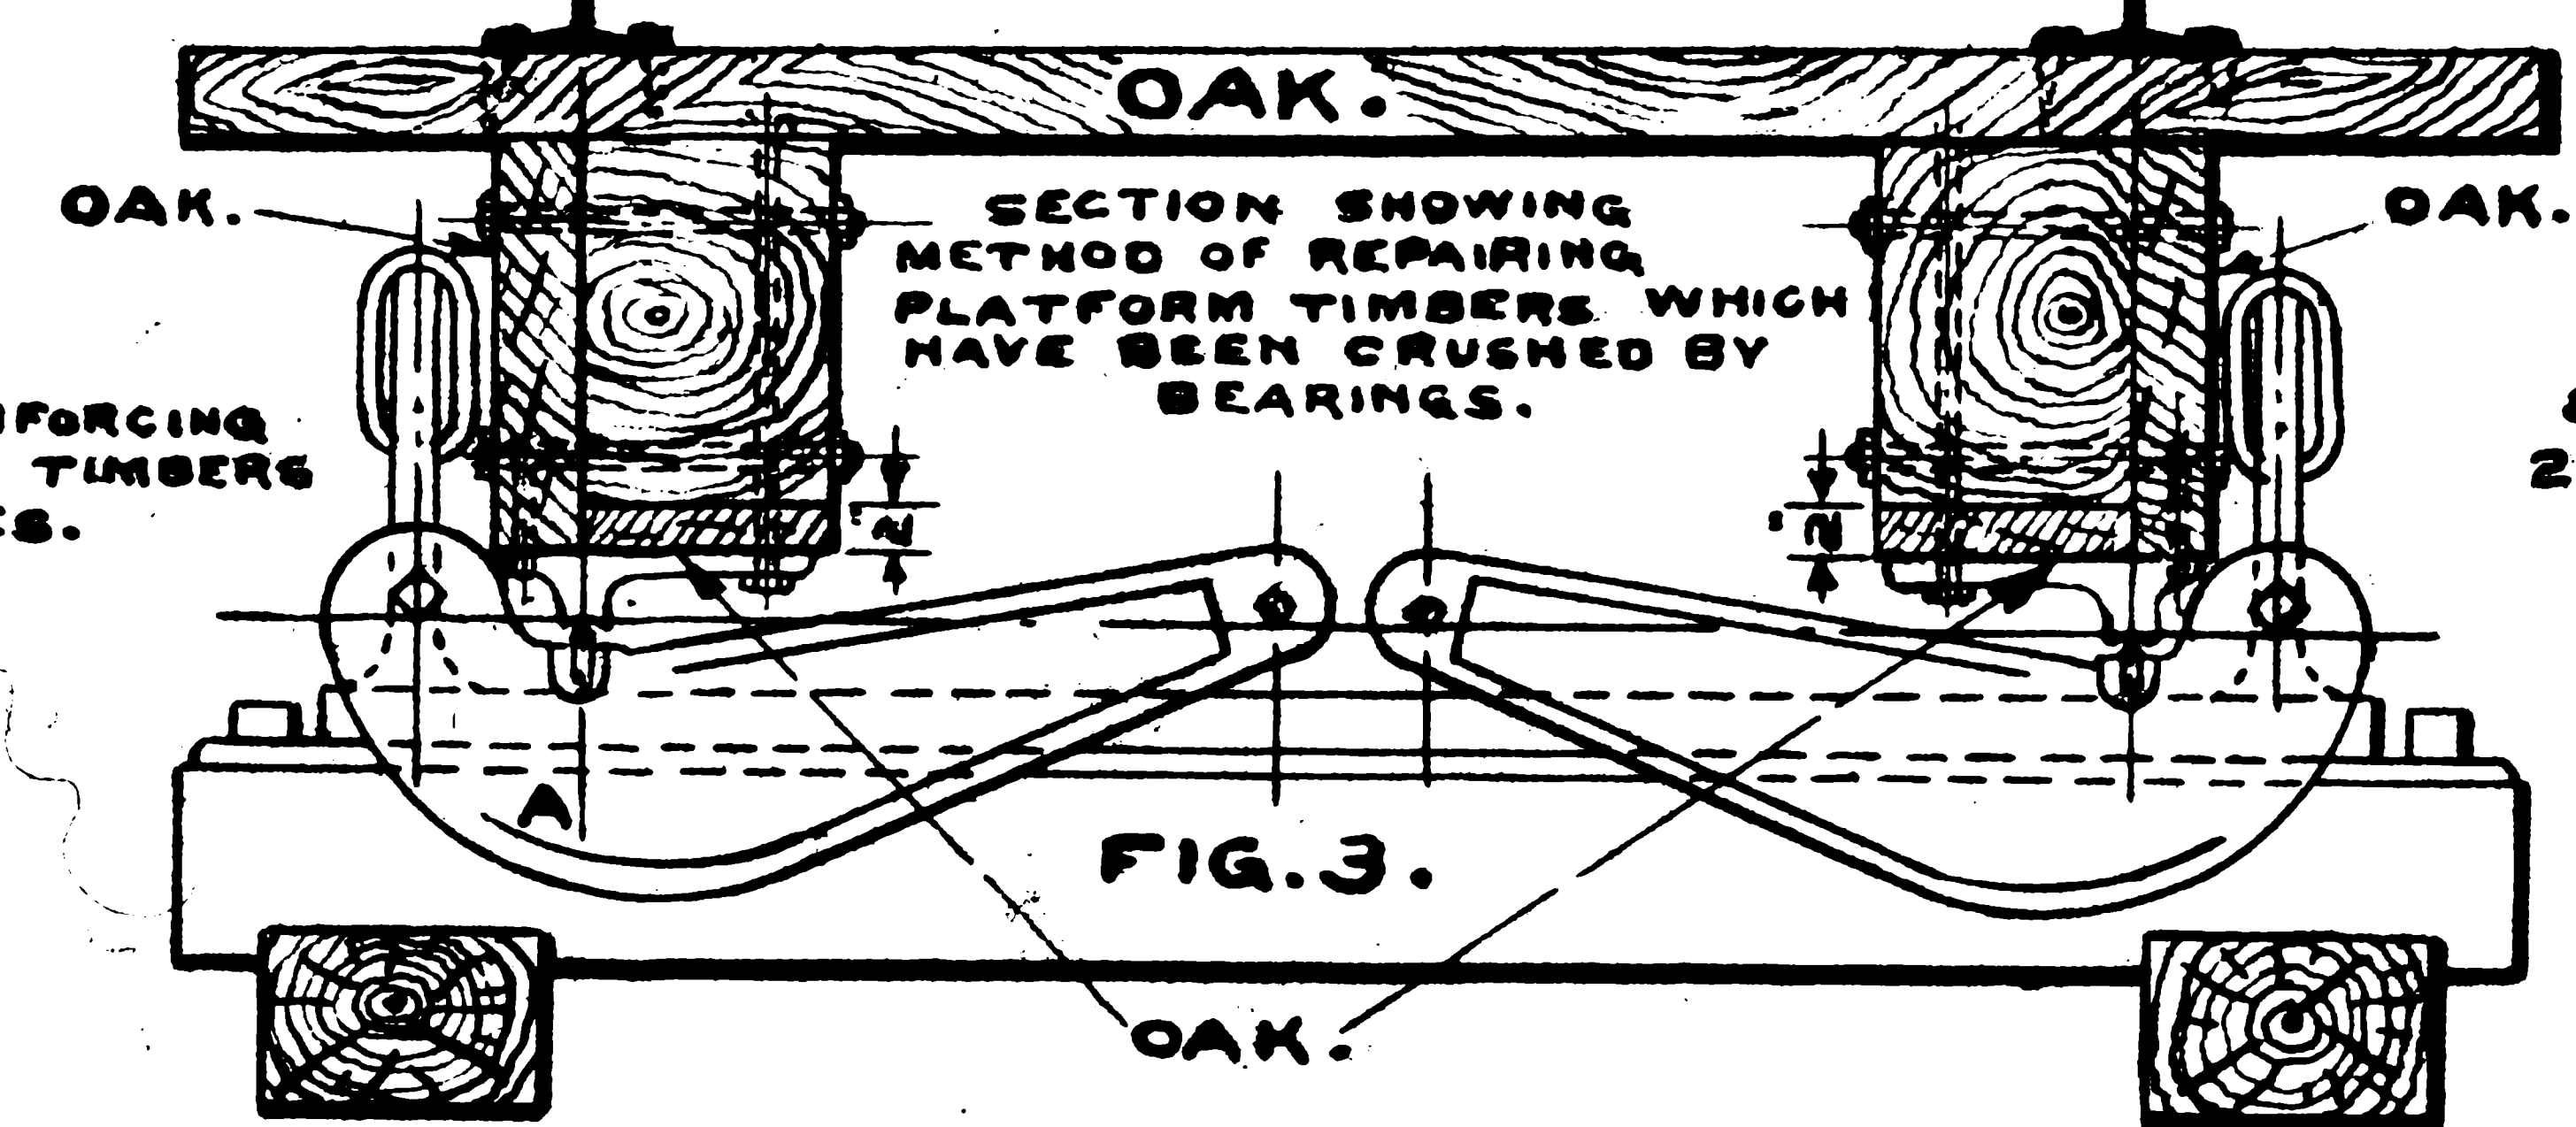


FIG. 3.

**BILL OF MATERIAL NECESSARY
TO REPAIR 1 SECTION ONLY.**
 8- $\frac{3}{4}$ " BOLTS 15" LONG, 3" THREAD.
 24- $\frac{3}{4}$ " PLATE WASHERS.
 1 PIECE OAK PLANK 3" X 12" X 7'-0" LONG.
 1 " " " 3" X 12" X 4'-0" "
 1 " " " 2" X 12" X 4'-0" "

**SHEETS.
SHEET N°**

No. 313.

A.W.E.