

SHOWING INDUSTRIES
TRACK CHART

PENNSYLVANIA RAILROAD
COMPANY

SOUTHWESTERN
REGION

**CRAWFORDSVILLE
BRANCH**

SCALE 1"=1 MILE

INDIANAPOLIS, INDIANA


CORRECT TO JAN. 1, 1957


PLAN NO. 31000

— LEGEND —

PASS. STA. BRICK	FRAME	SHELTER
FRT. " " " "	" " " "	" " " "
INTERLOCKING TOWER		
BLOCK TOWER		
WATCH BOX		
TOOL HOUSE		
TELEPHONE BOOTH OR BOX		
ASH PIT		
PUBLIC ROAD XING (GRADE)		
PRIVATE " " "		
OVERHEAD BRIDGE		
GIRDER		
SLAB		
ARCH		
TRUSS		
SUBWAY		
TRESTLE		
WATER STATION		
" TANK		
" PLUG		
YARD LIMIT		
SIGNAL MAST		
STATE, CO. & TWP. LINE		
COAL WHARF		
ENGINE HOUSE		
HWY. CROSSING BELL		
" FLASHLIGHT		
130 LB. RAIL	WHITE	
100 " "	YELLOW	
85 " "	RED	



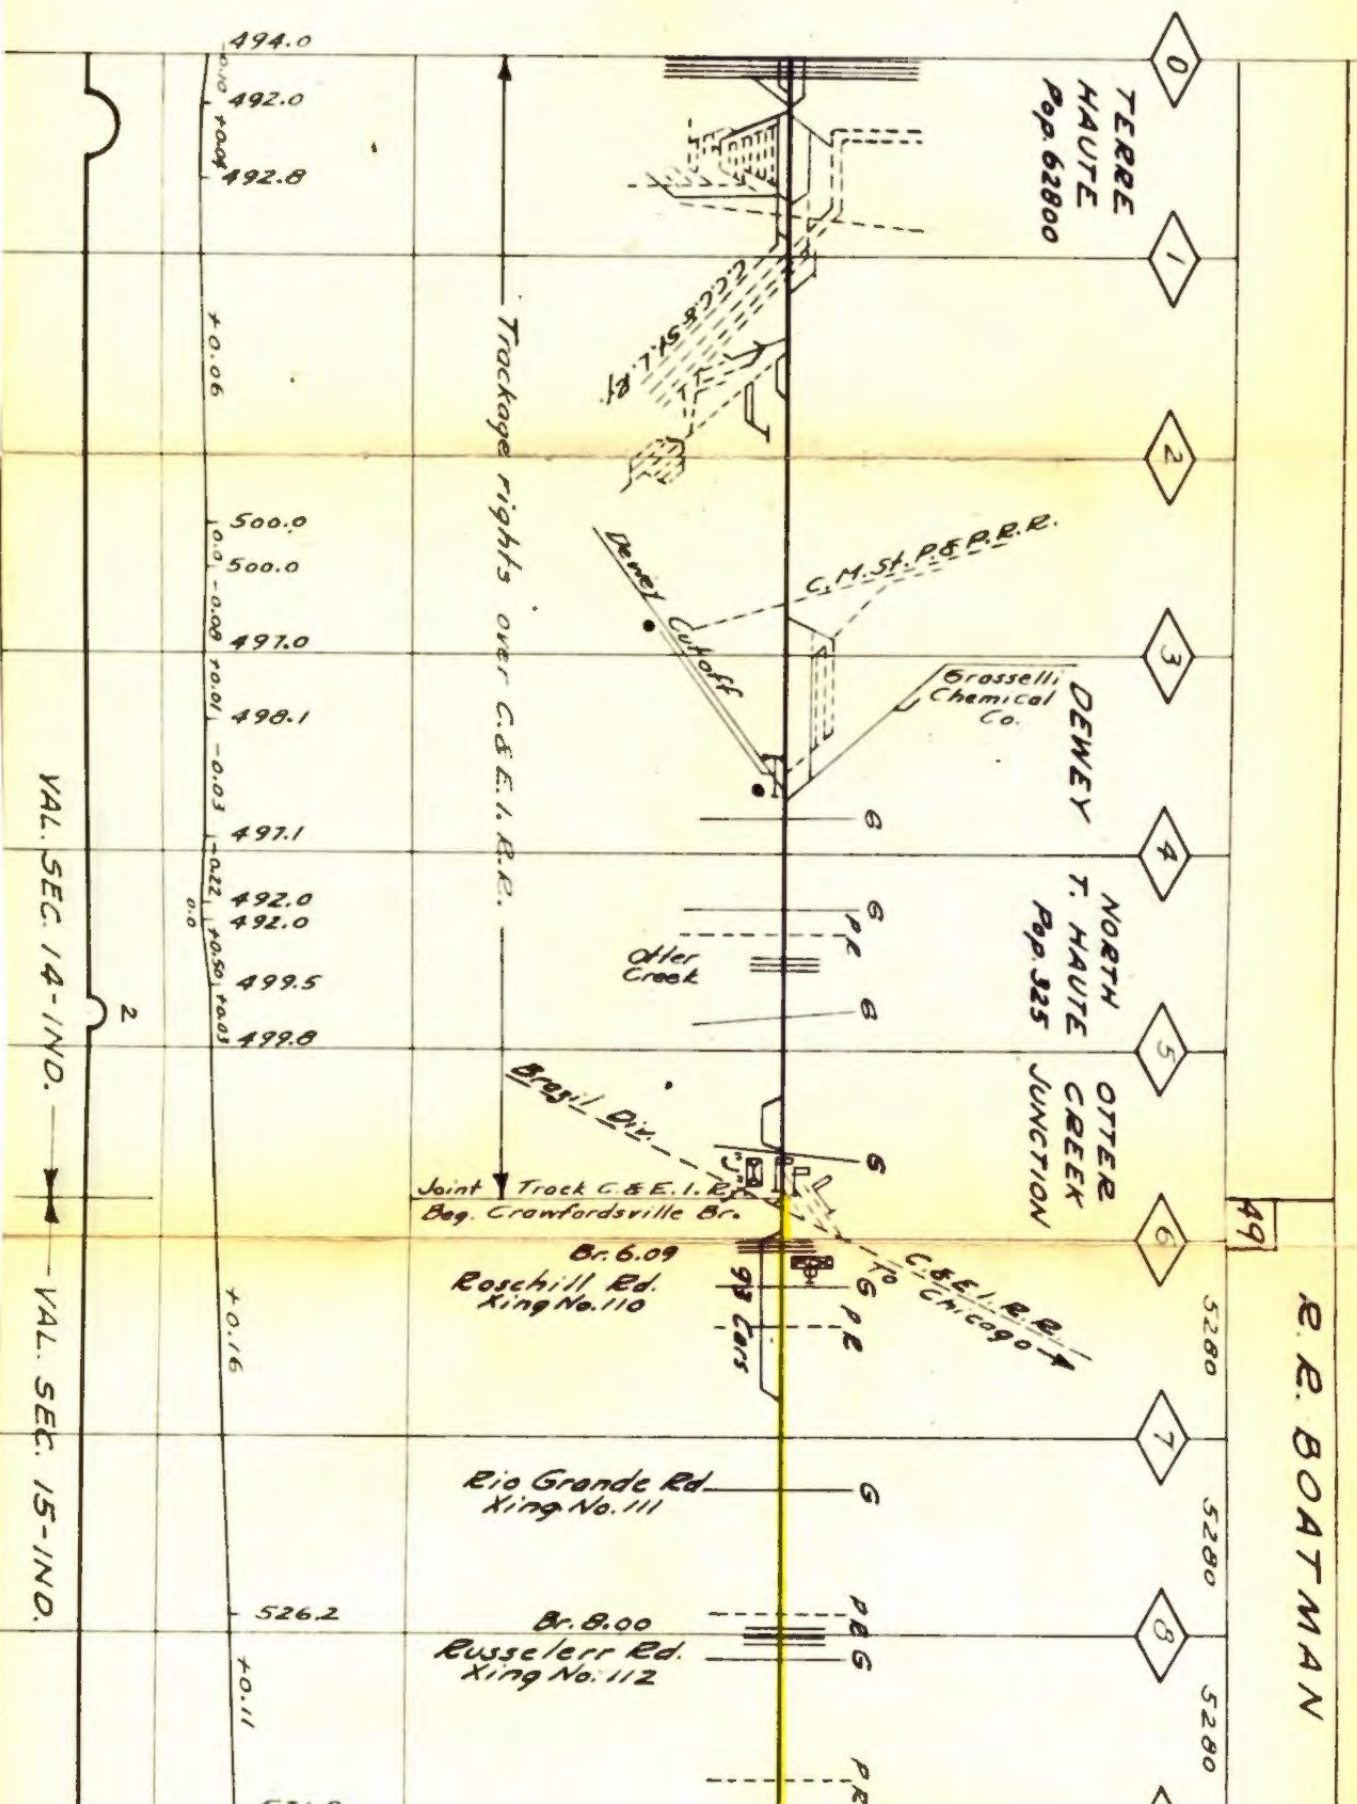

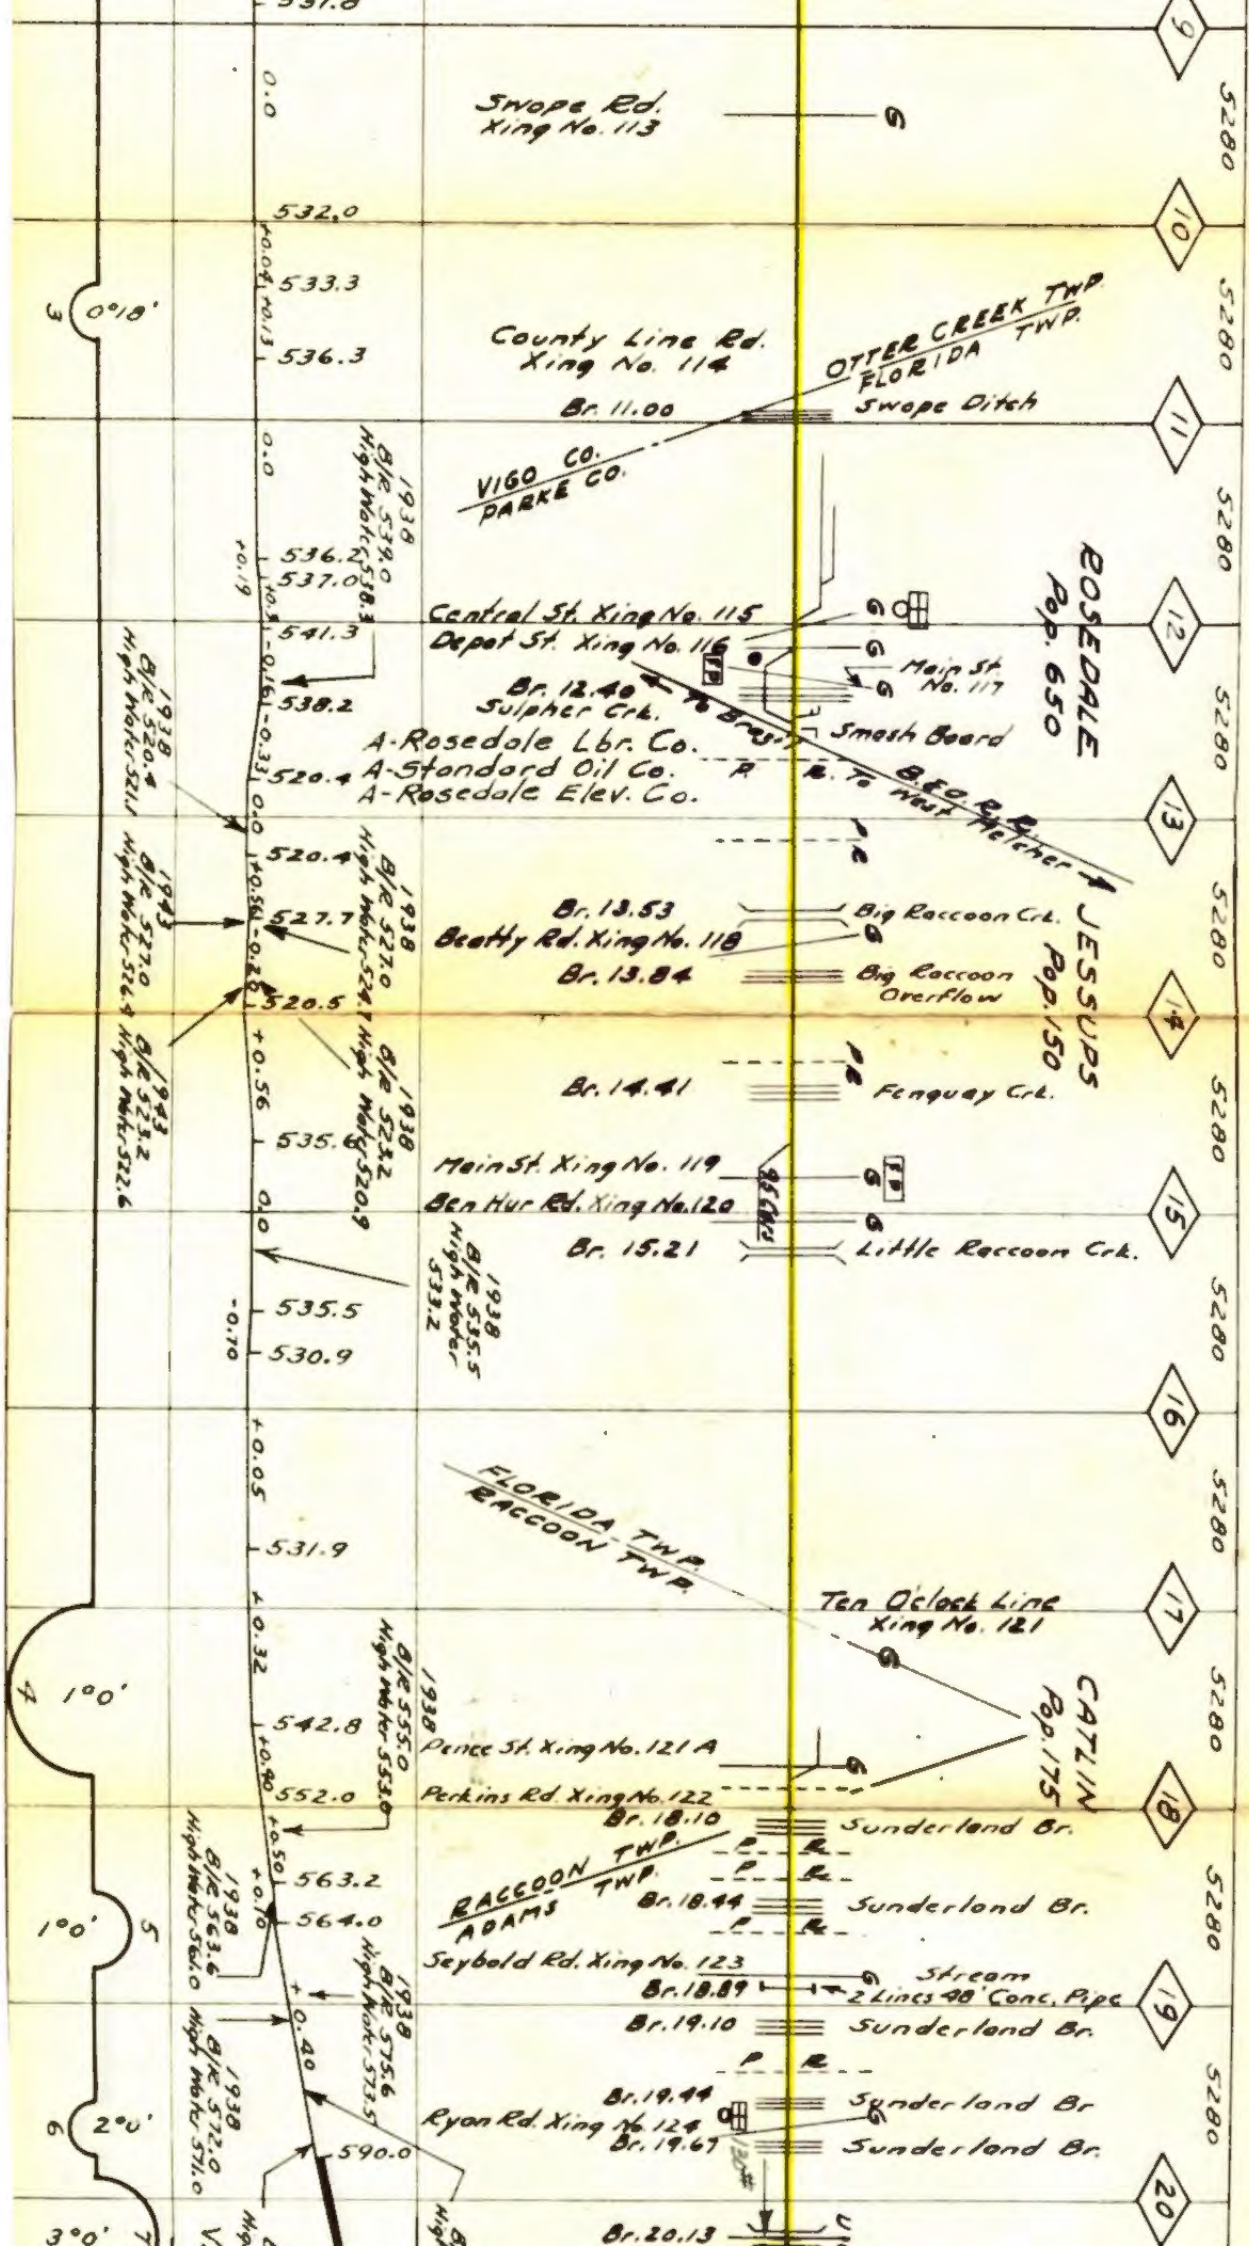



TERRE HAUTE


MAIN TRACK 71.37 MILES

SIDE TRACK


Main Track
Total Co. Track
Switches
71.37
91.73
84

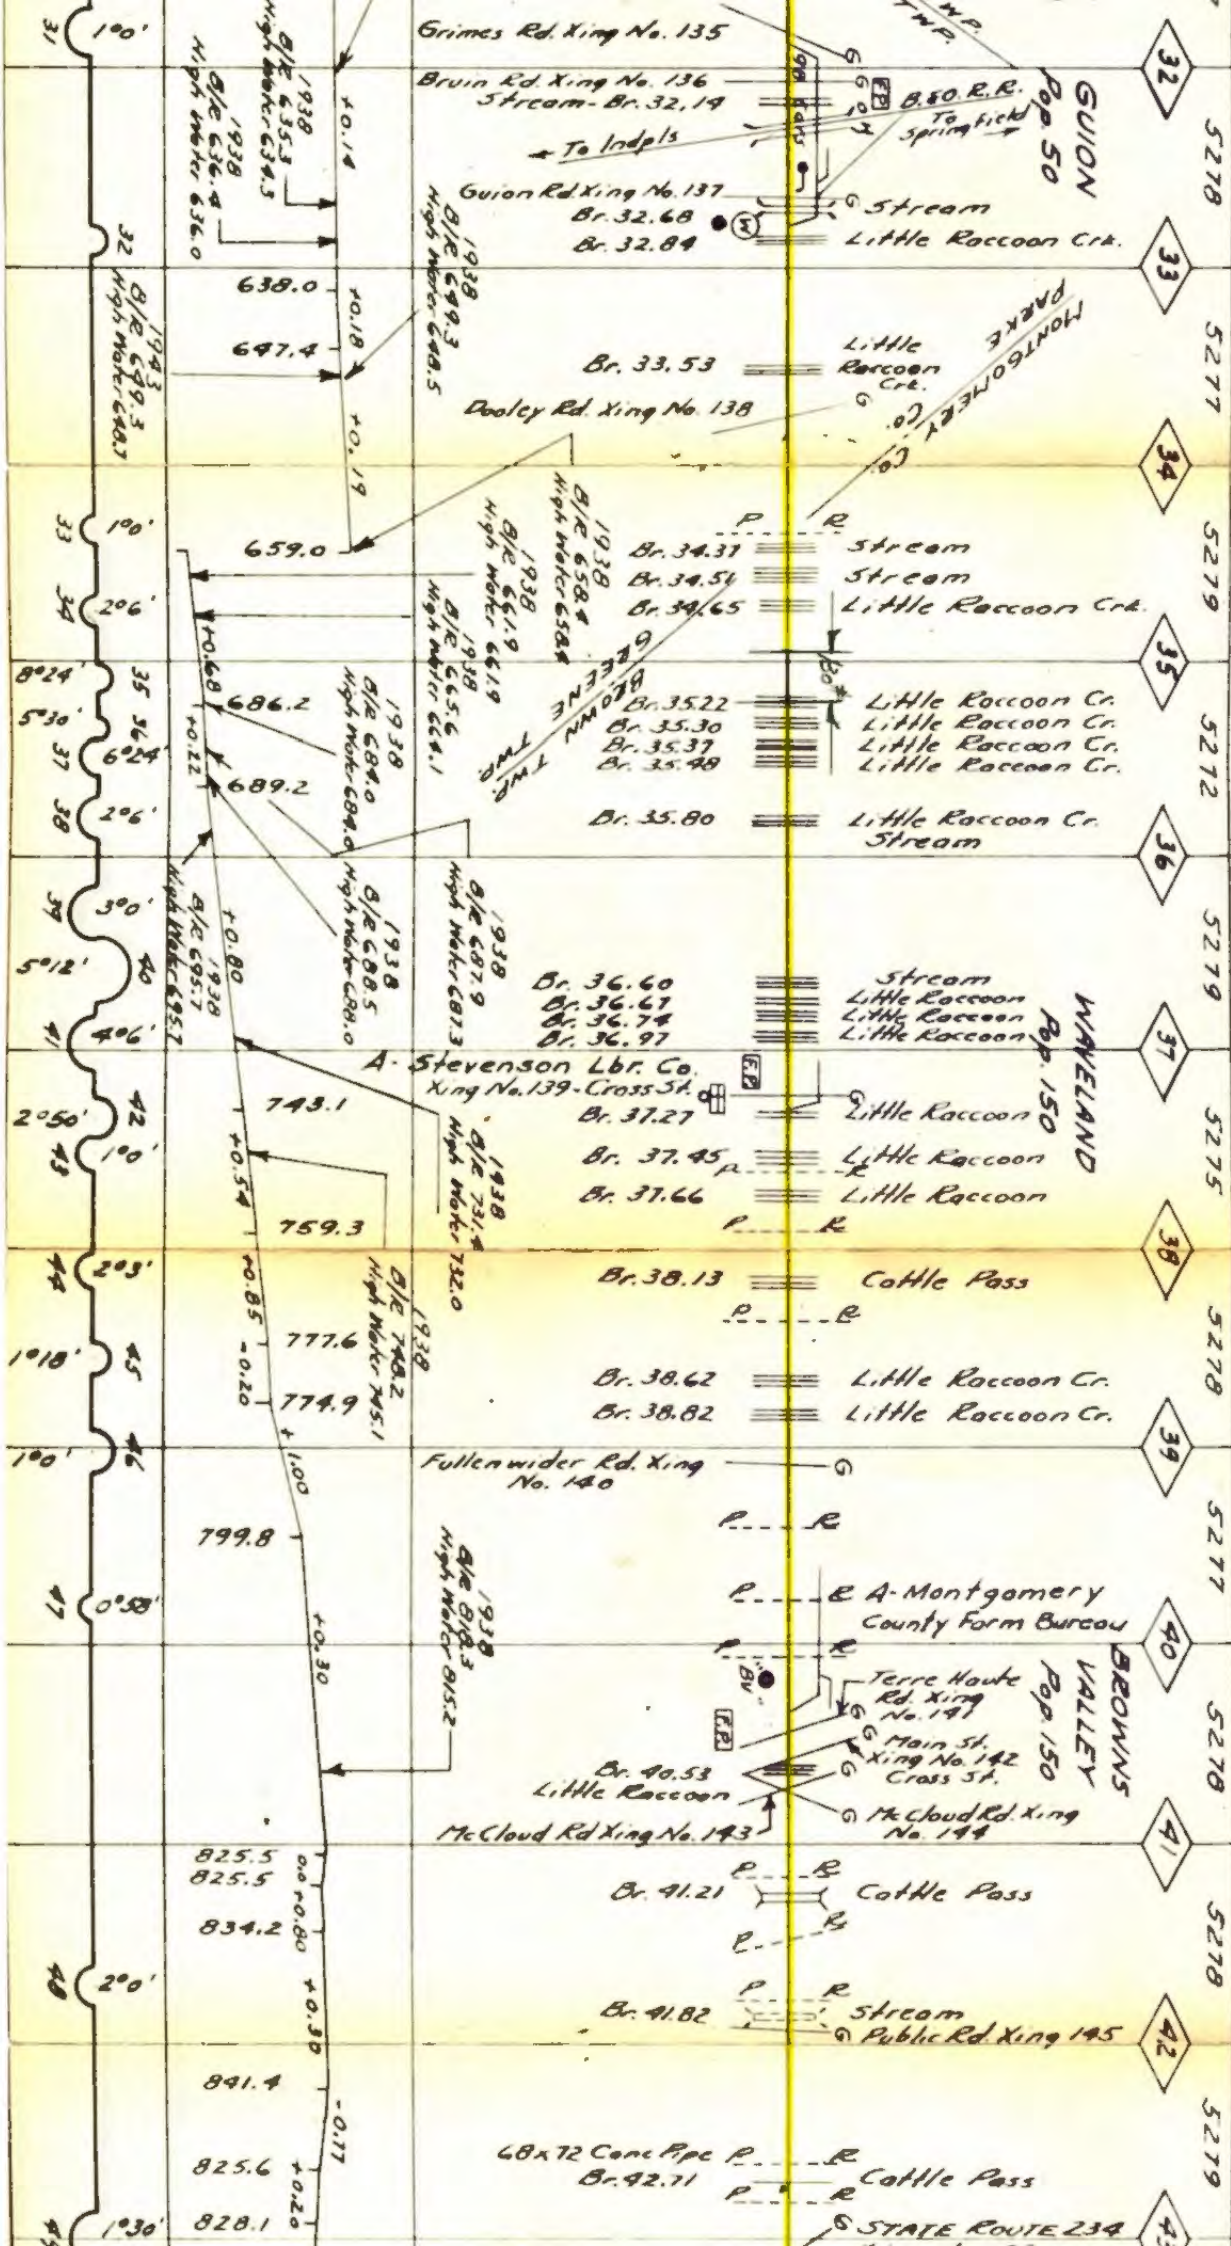

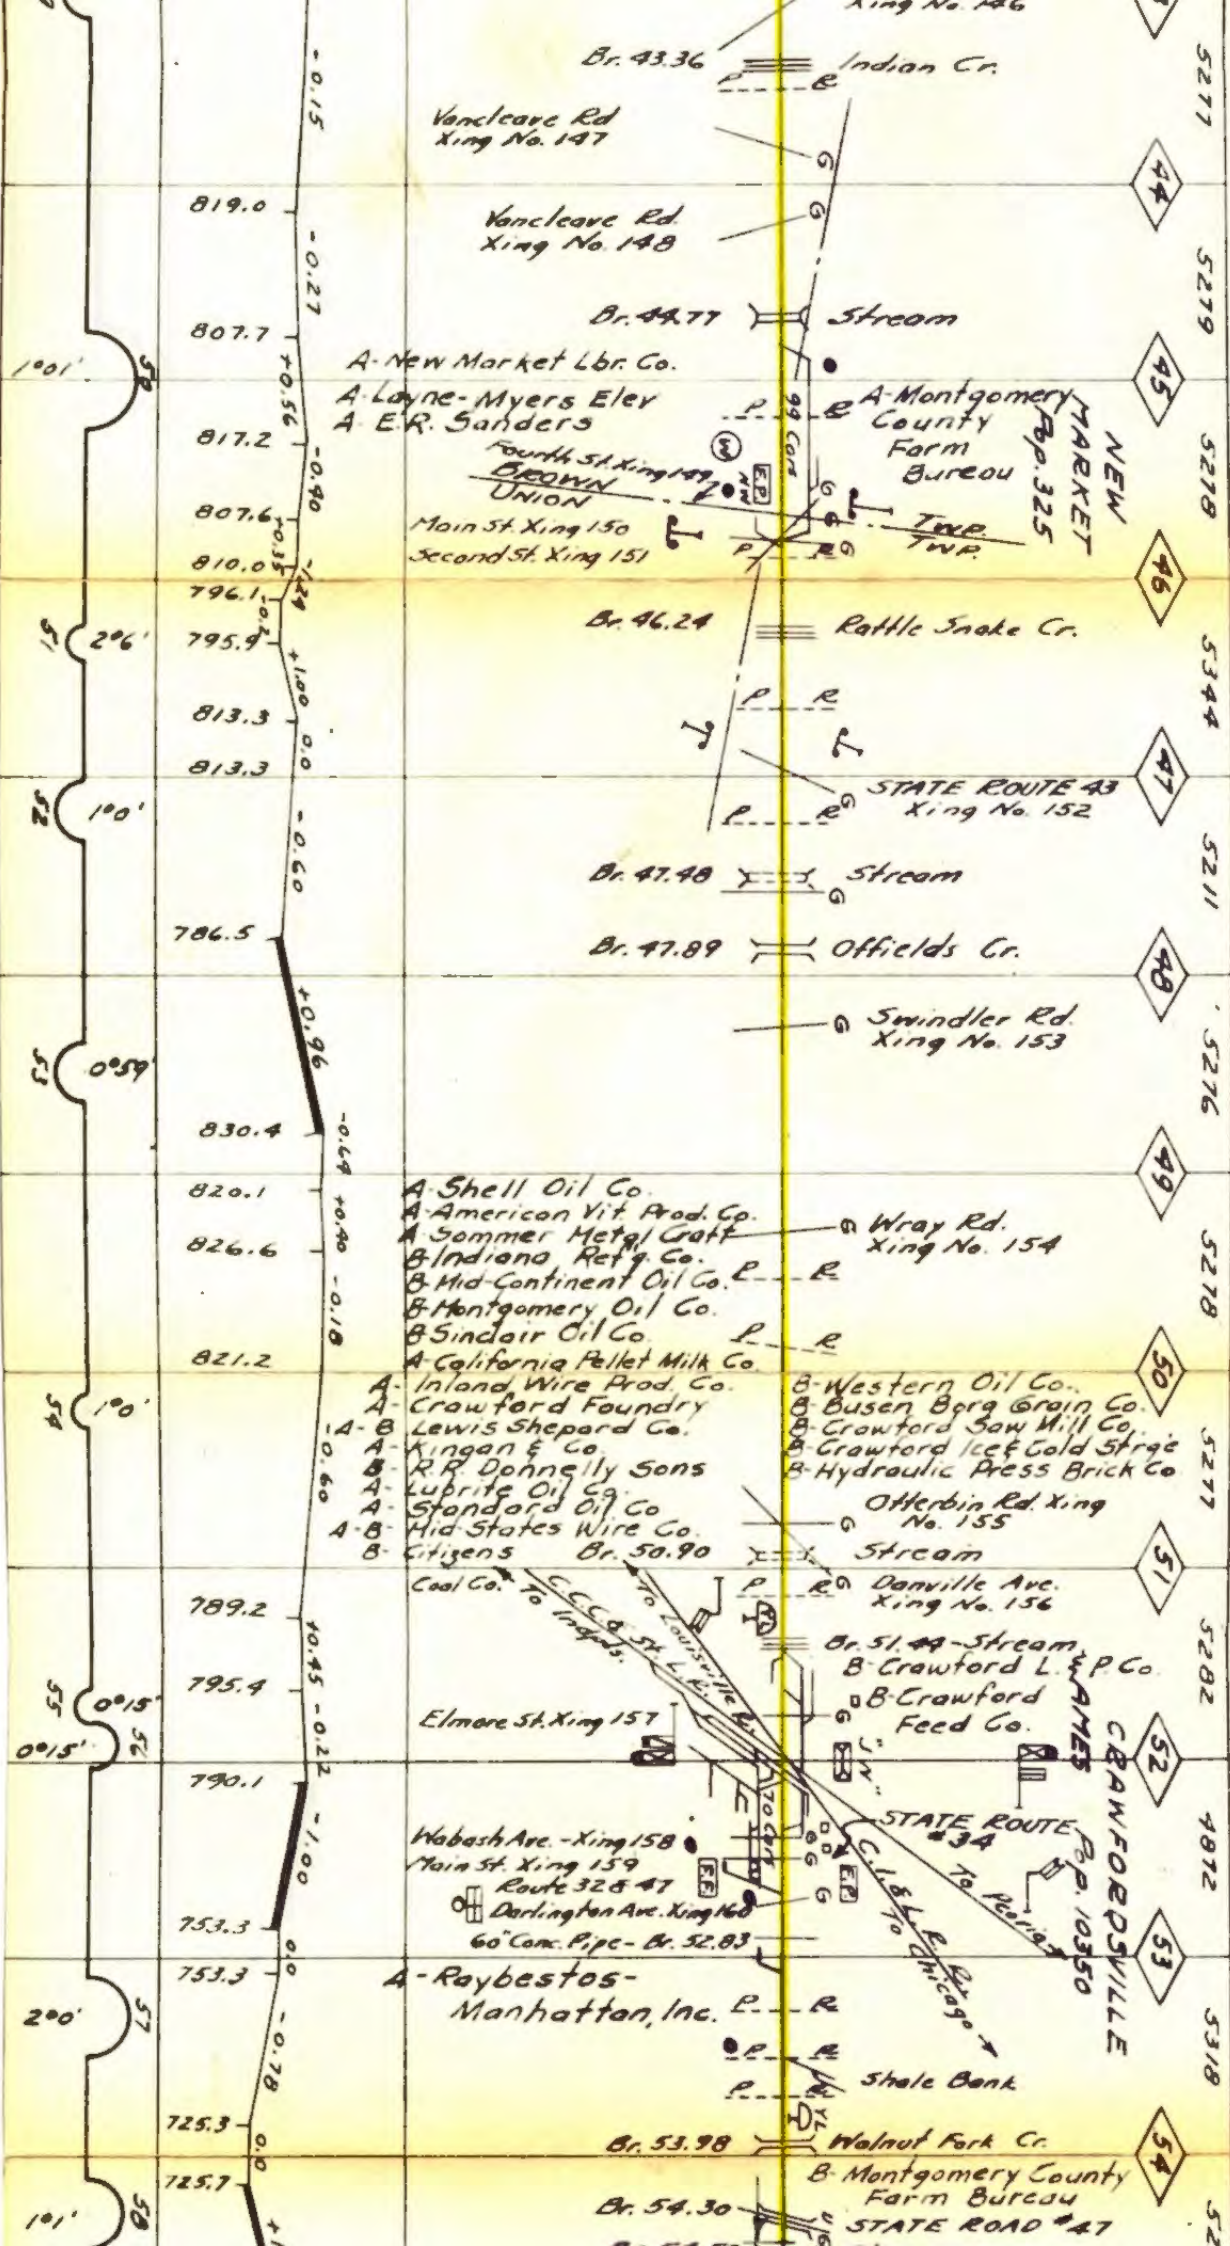

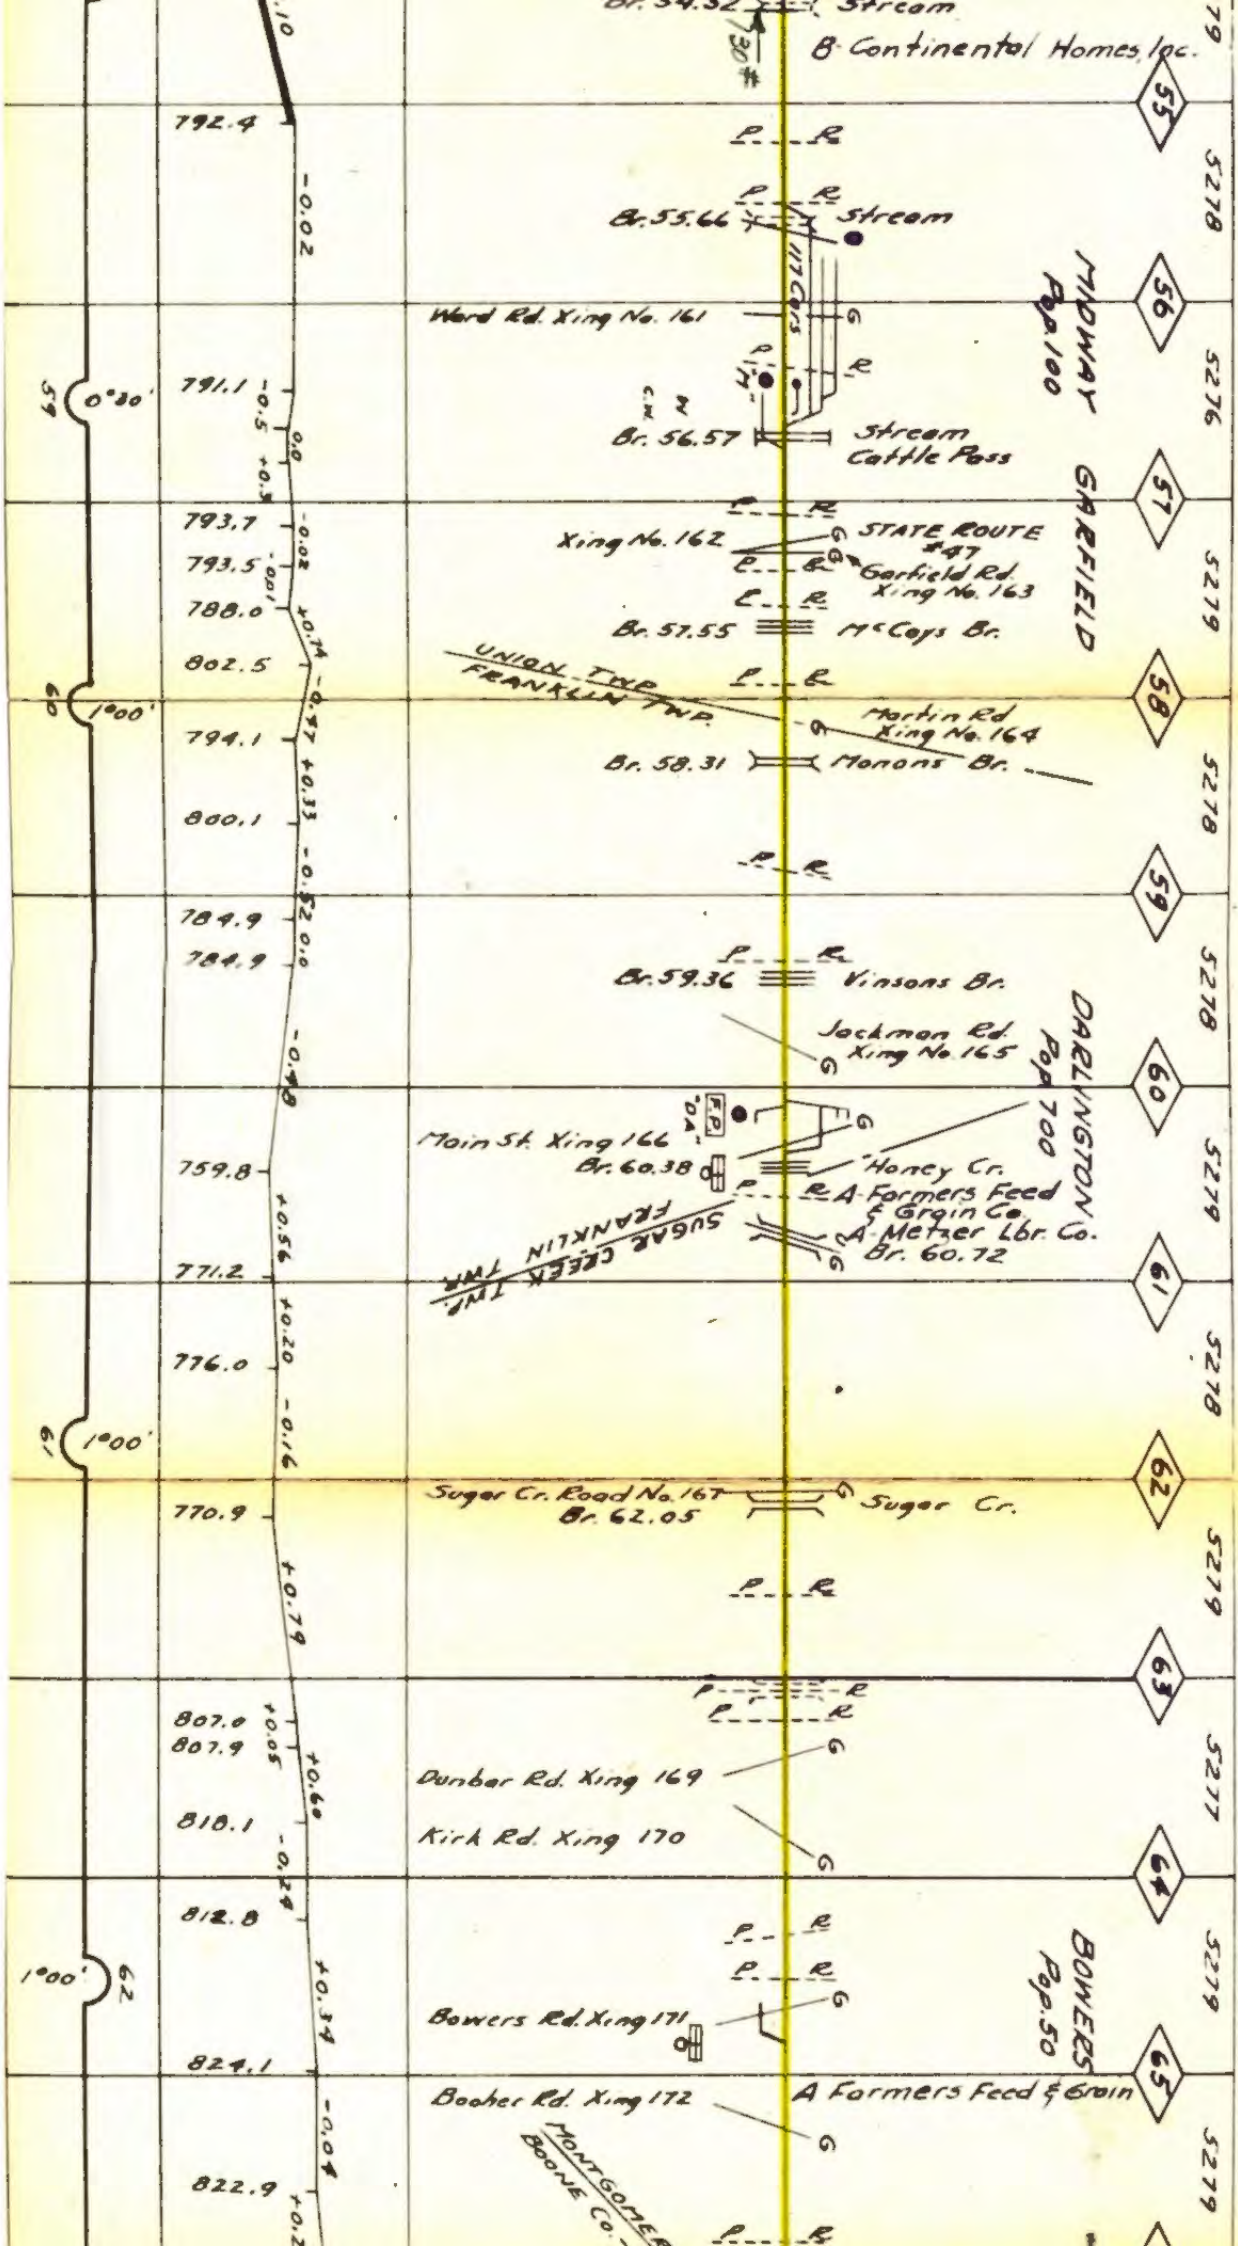

CAMP CARS

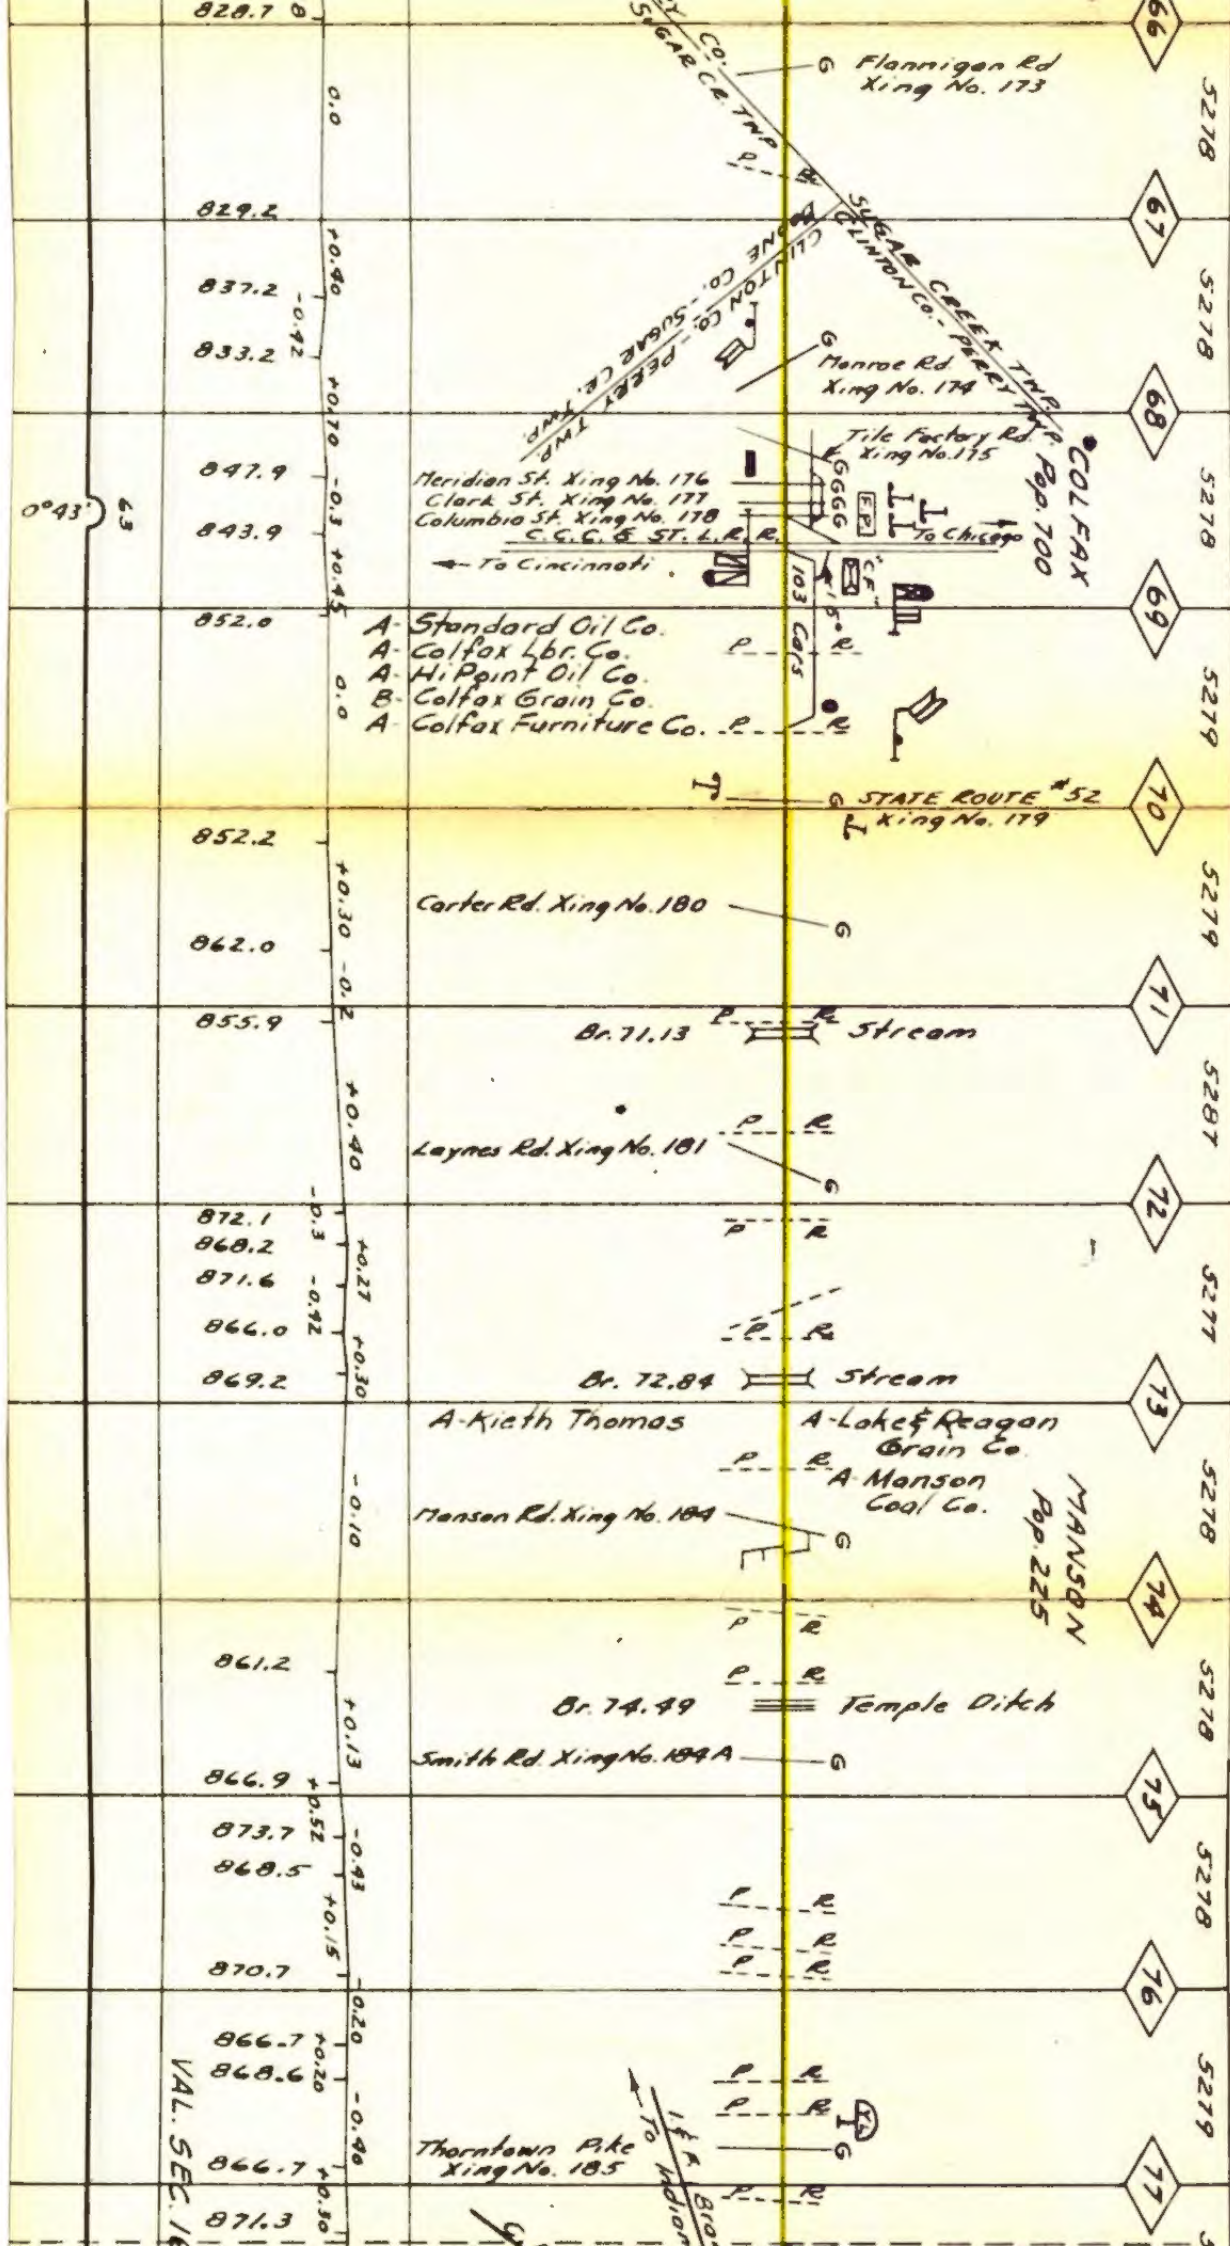

— LEGEND —

PASS. STA. BRICK	FRANK	SHELTER	S.P.
FRT. " " " "	OF	" "	S.F.
INTERLOCKING TOWER			
BLOCK TOWER			
WATCH BOX			
TOOL HOUSE			
TELEPHONE BOOTH OR BOX			
ASH PIT			
PUBLIC ROAD XING (GRADE)			
PRIVATE " " "			
OVERHEAD BRIDGE			
GIROER			
SLAB			
AECH			
TEUSS			
SUBWAY			
TEESTLE			
WATER STATION			
" TANK			
" PLUG			
YARD LIMIT			
SIGNAL MAST			
STATE-CO. & TWP. LINE			
COAL WHARF			
ENGINE HOUSE			
HWY. CROSSING BELL			
" FLASHLIGHT			
130 LB. RAIL	WHITE		
100 " "	YELLOW		
85 " "	RED		

SHOWING INDUSTRIES
TRACK CHART

PENNSYLVANIA RAILROAD
COMPANY

SOUTHWESTERN
REGION

**CRAWFORDSVILLE
BRANCH**

SCALE 1" = 1 MILE

INDIANAPOLIS, INDIANA

CORRECT TO JAN. 1, 1957

PLAN NO. 31000