
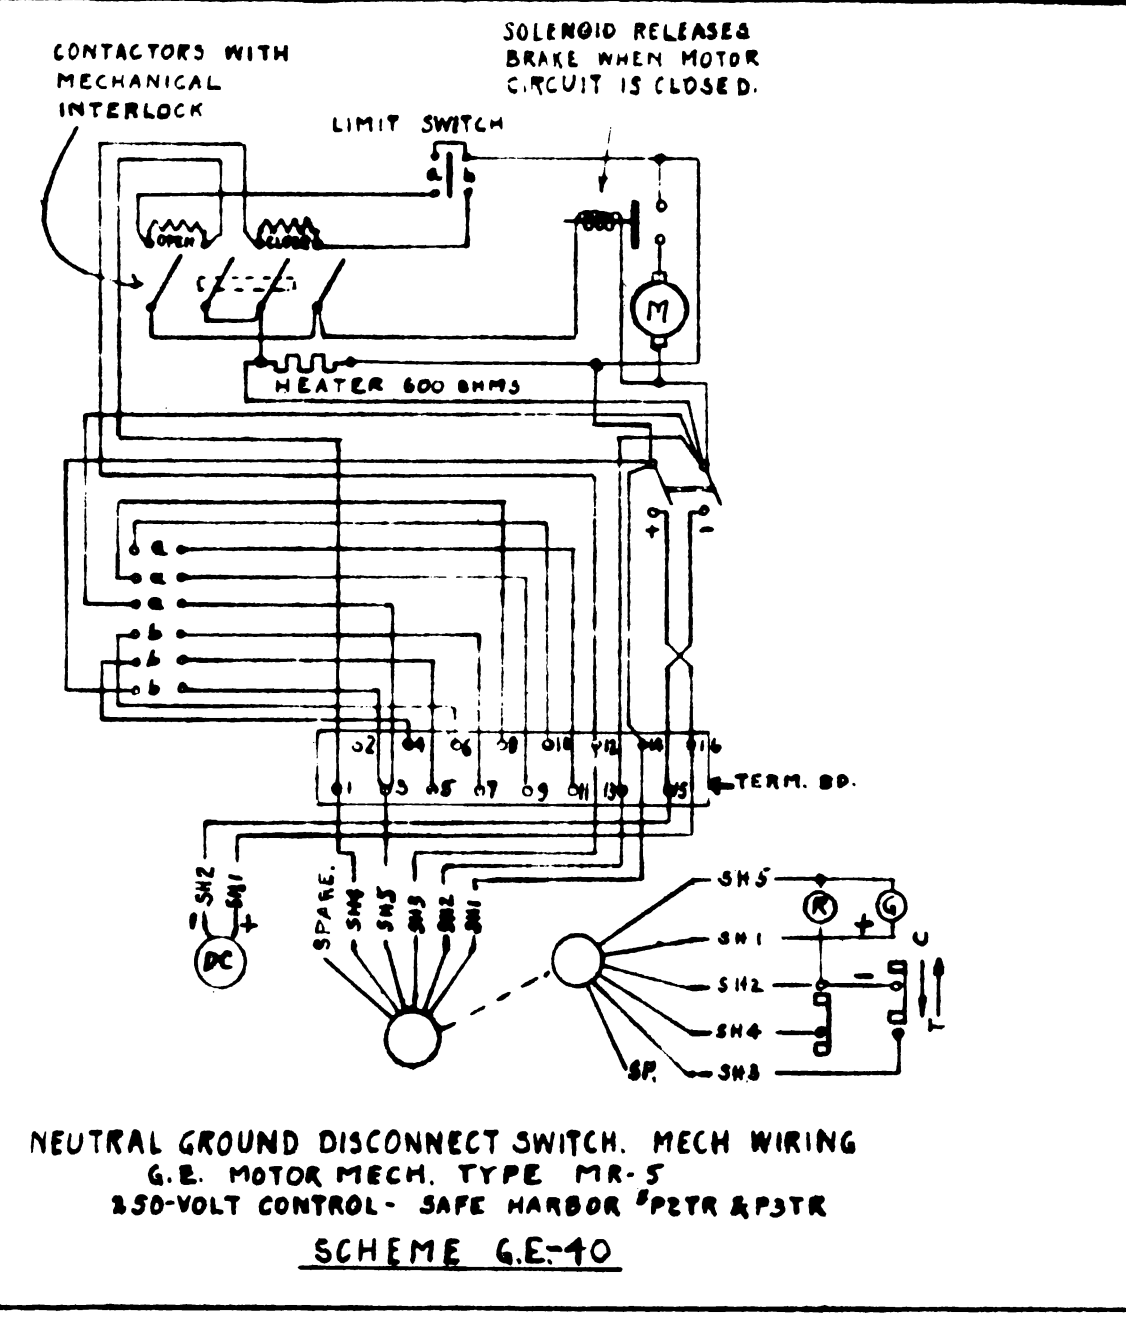
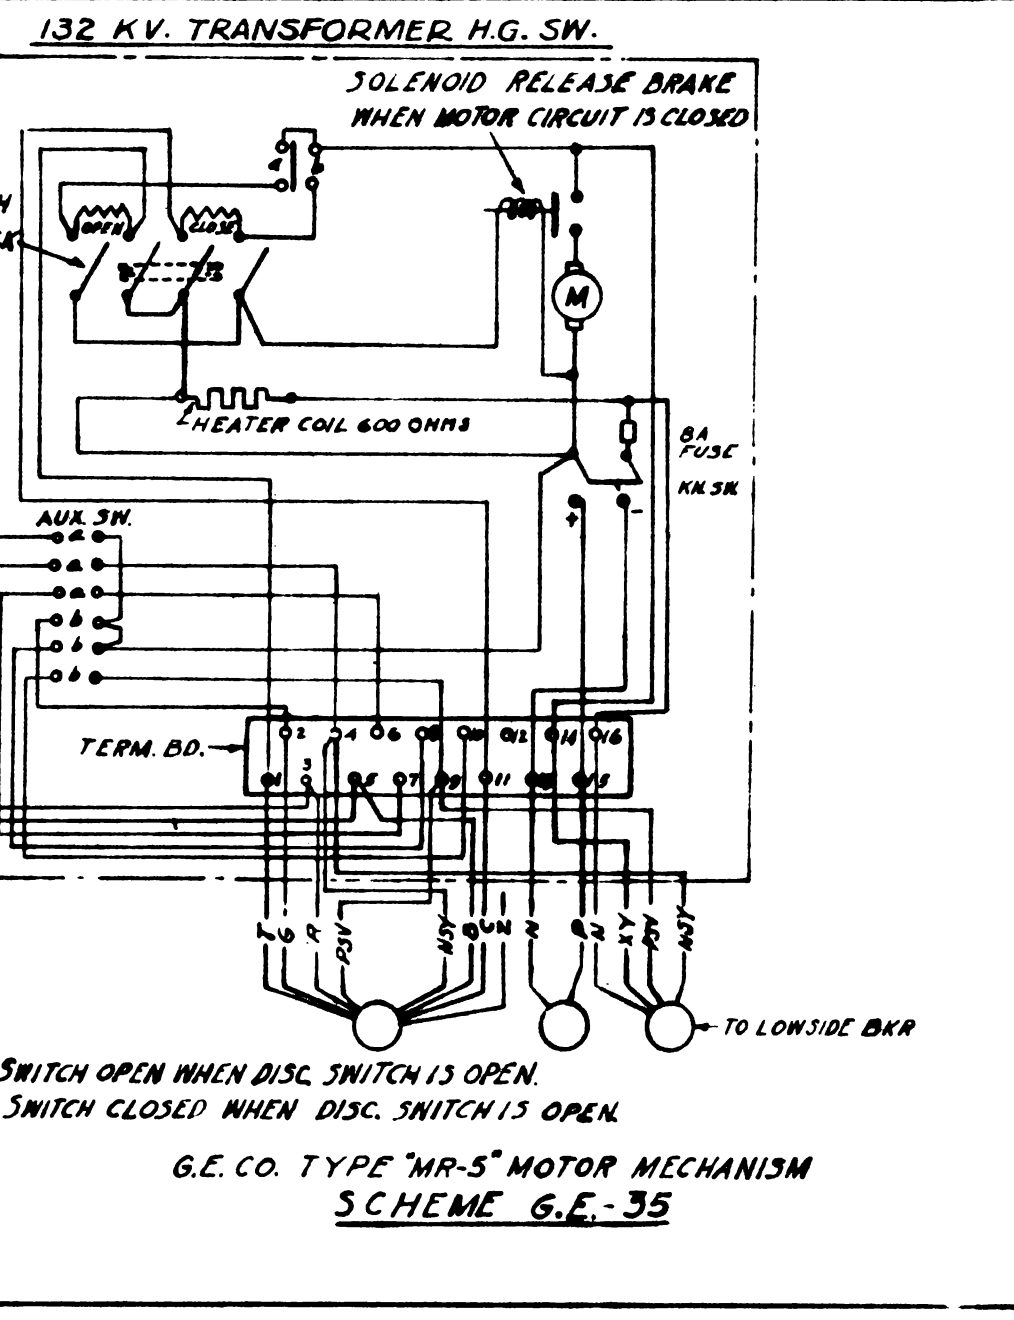
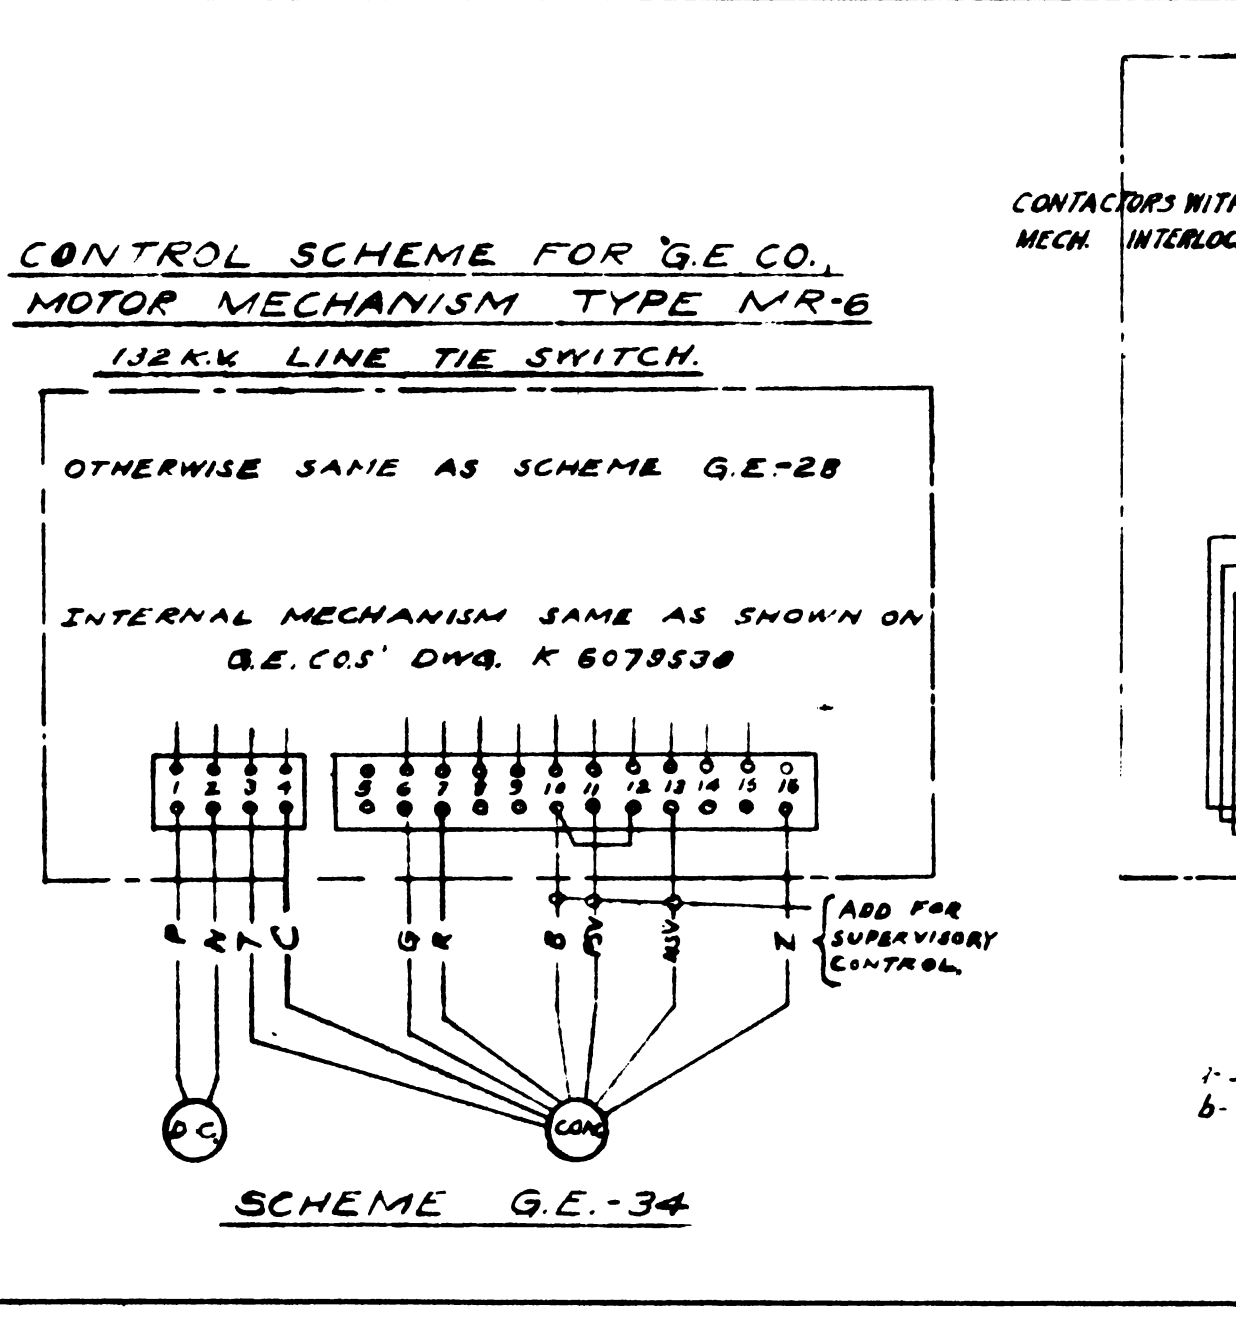
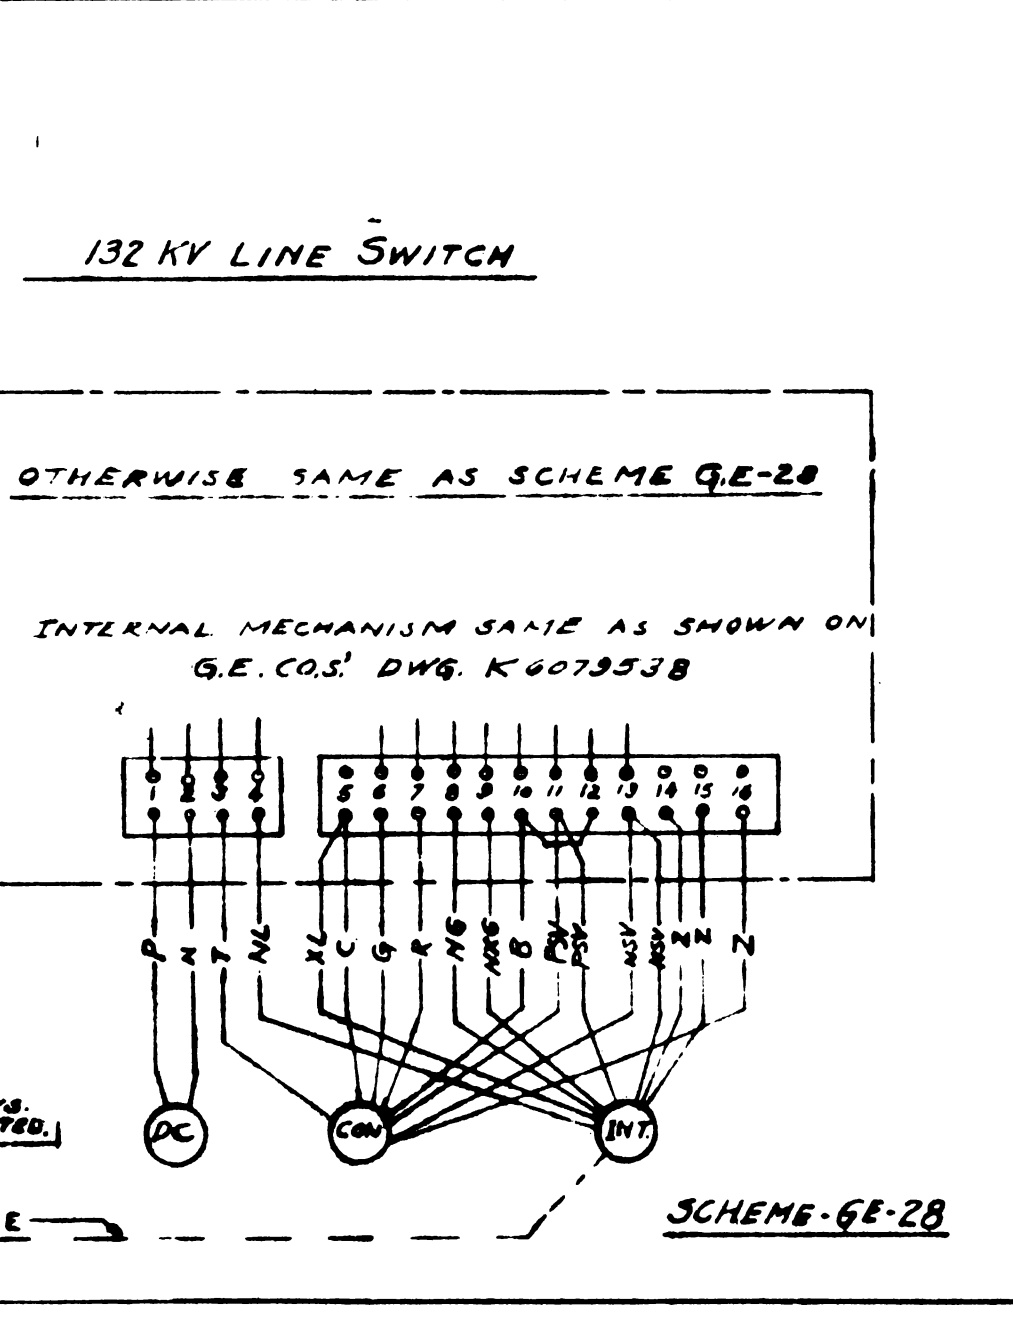
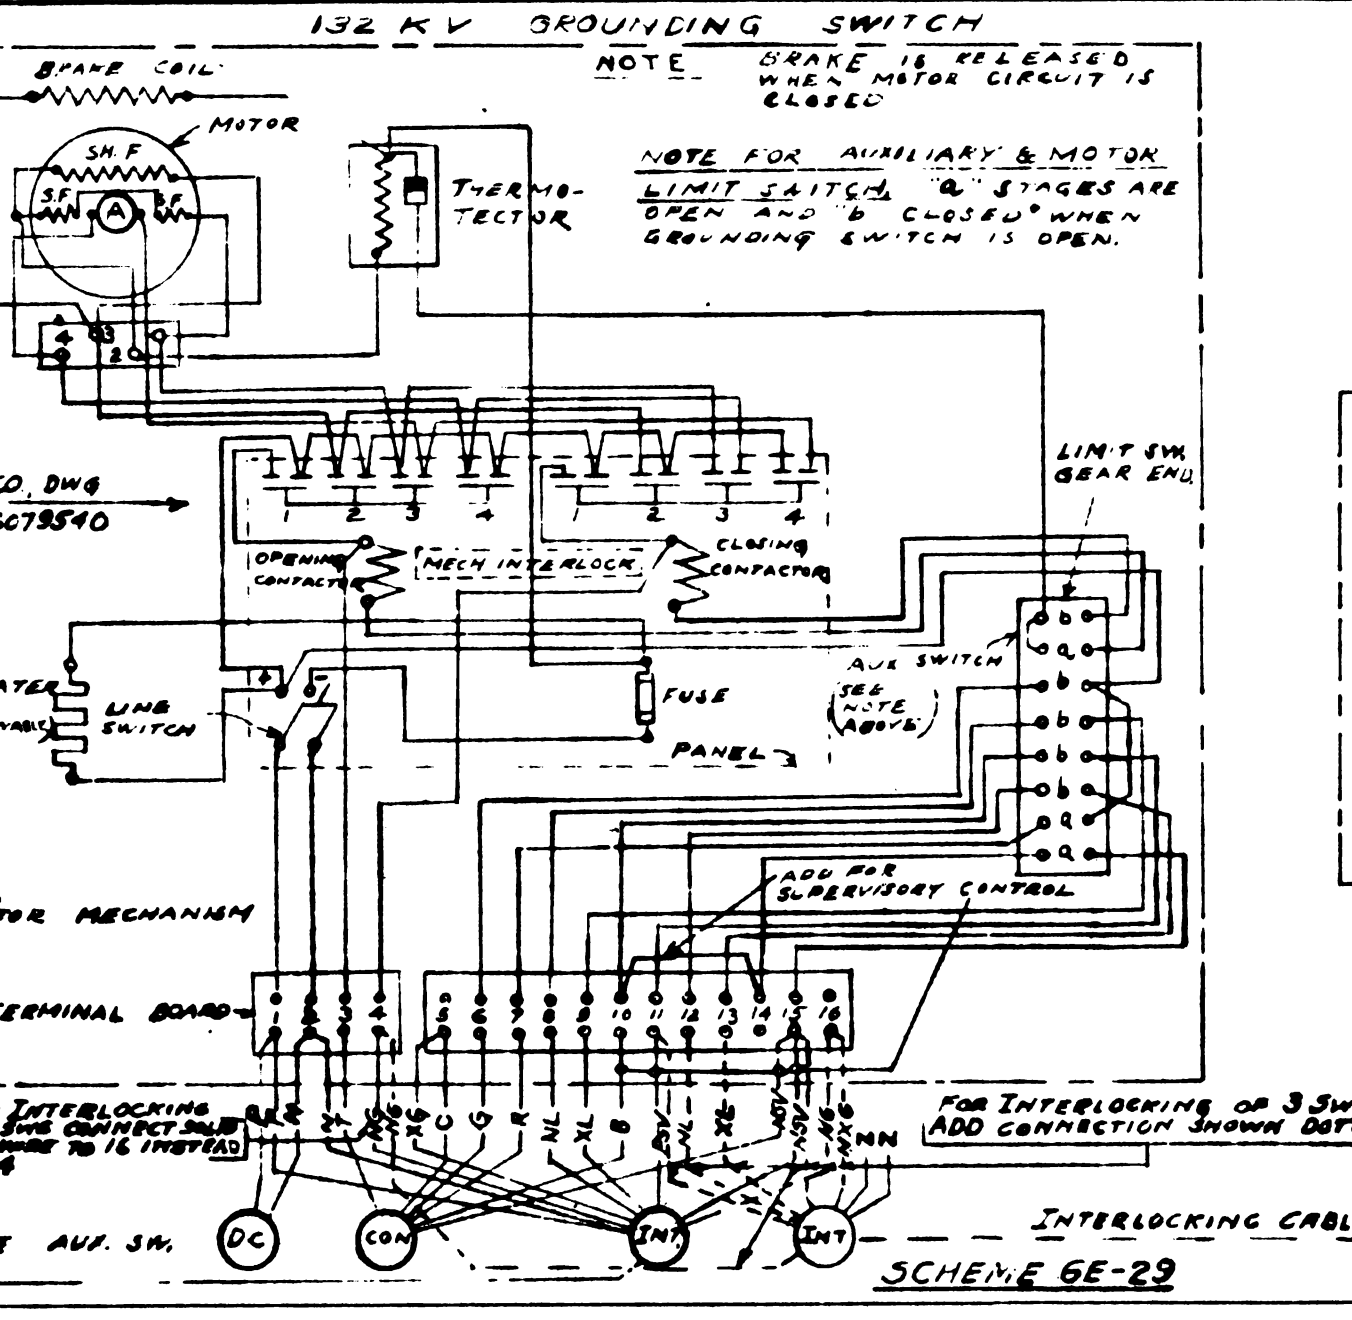


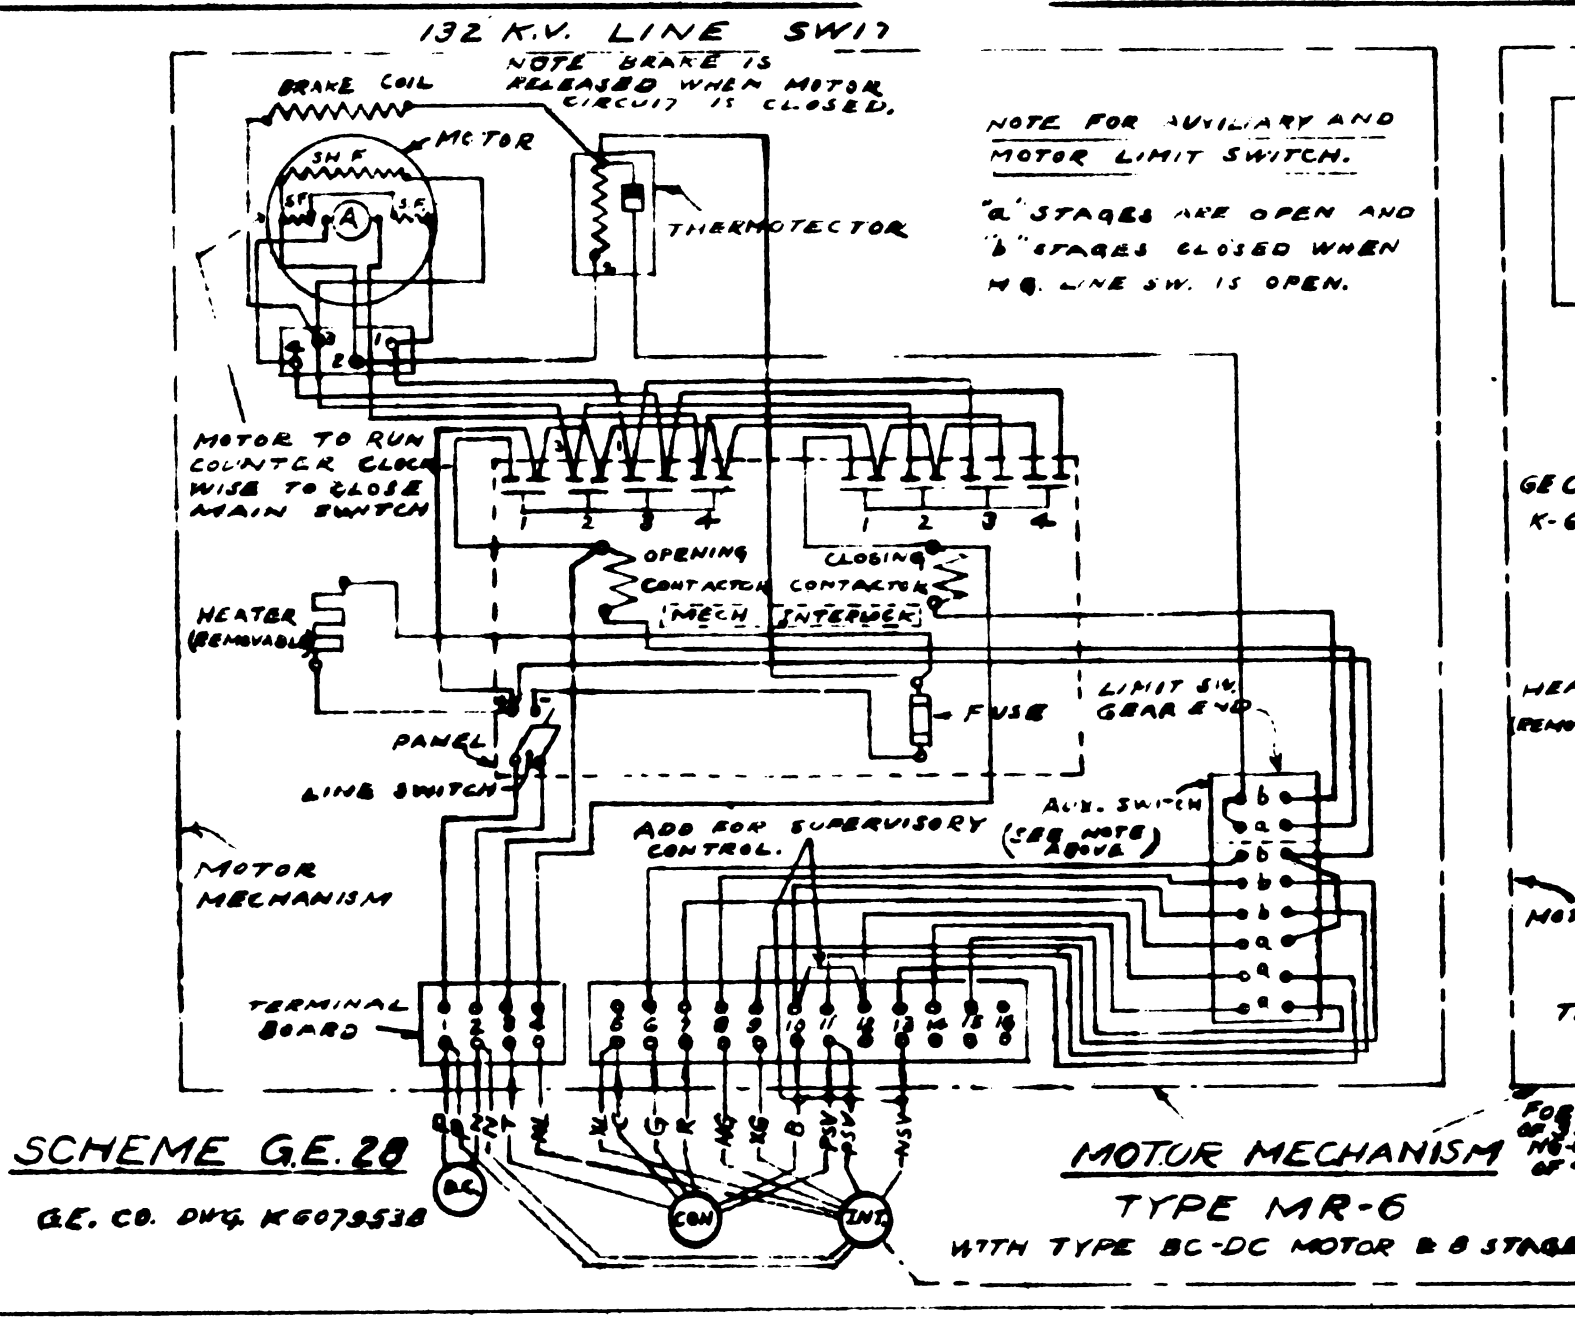

2 - AUX. SWITCH OPEN WHEN TRANSF LINE OR GRD. SWITCH IS OPEN.
3 - AUX. SWITCH CLOSED WHEN TRANSF. LINE OR GRD SWITCH IS OPEN.

DRAWN H.S.B. 11/10/37			
TRACED J.B. 9-13-43 - RDT			
CHECKED J.B. 11/10/37			
REFERENCE DWGS.			
CHECKING BASIS			
REMARKS			

THE PENNSYLVANIA RAILROAD EASTERN ELECTRIFICATION CONTROL SCHEMES PHILADELPHIA, PA. No. 5083			
DATE	ISSUE	APPROVAL	REMARKS
12-27-46	4	PSA	Added Scheme G.E. 40
12-31-46	3	PSA	Added Scheme G.E. 35
12-31-46	2	PSA	Added Scheme G.E. 34
12-31-46	1	PSA	Added Scheme G.E. 29

[Signature]
CHIEF OF MOTIVE POWER

[Signature]
ELECTRICAL ENGINEER