
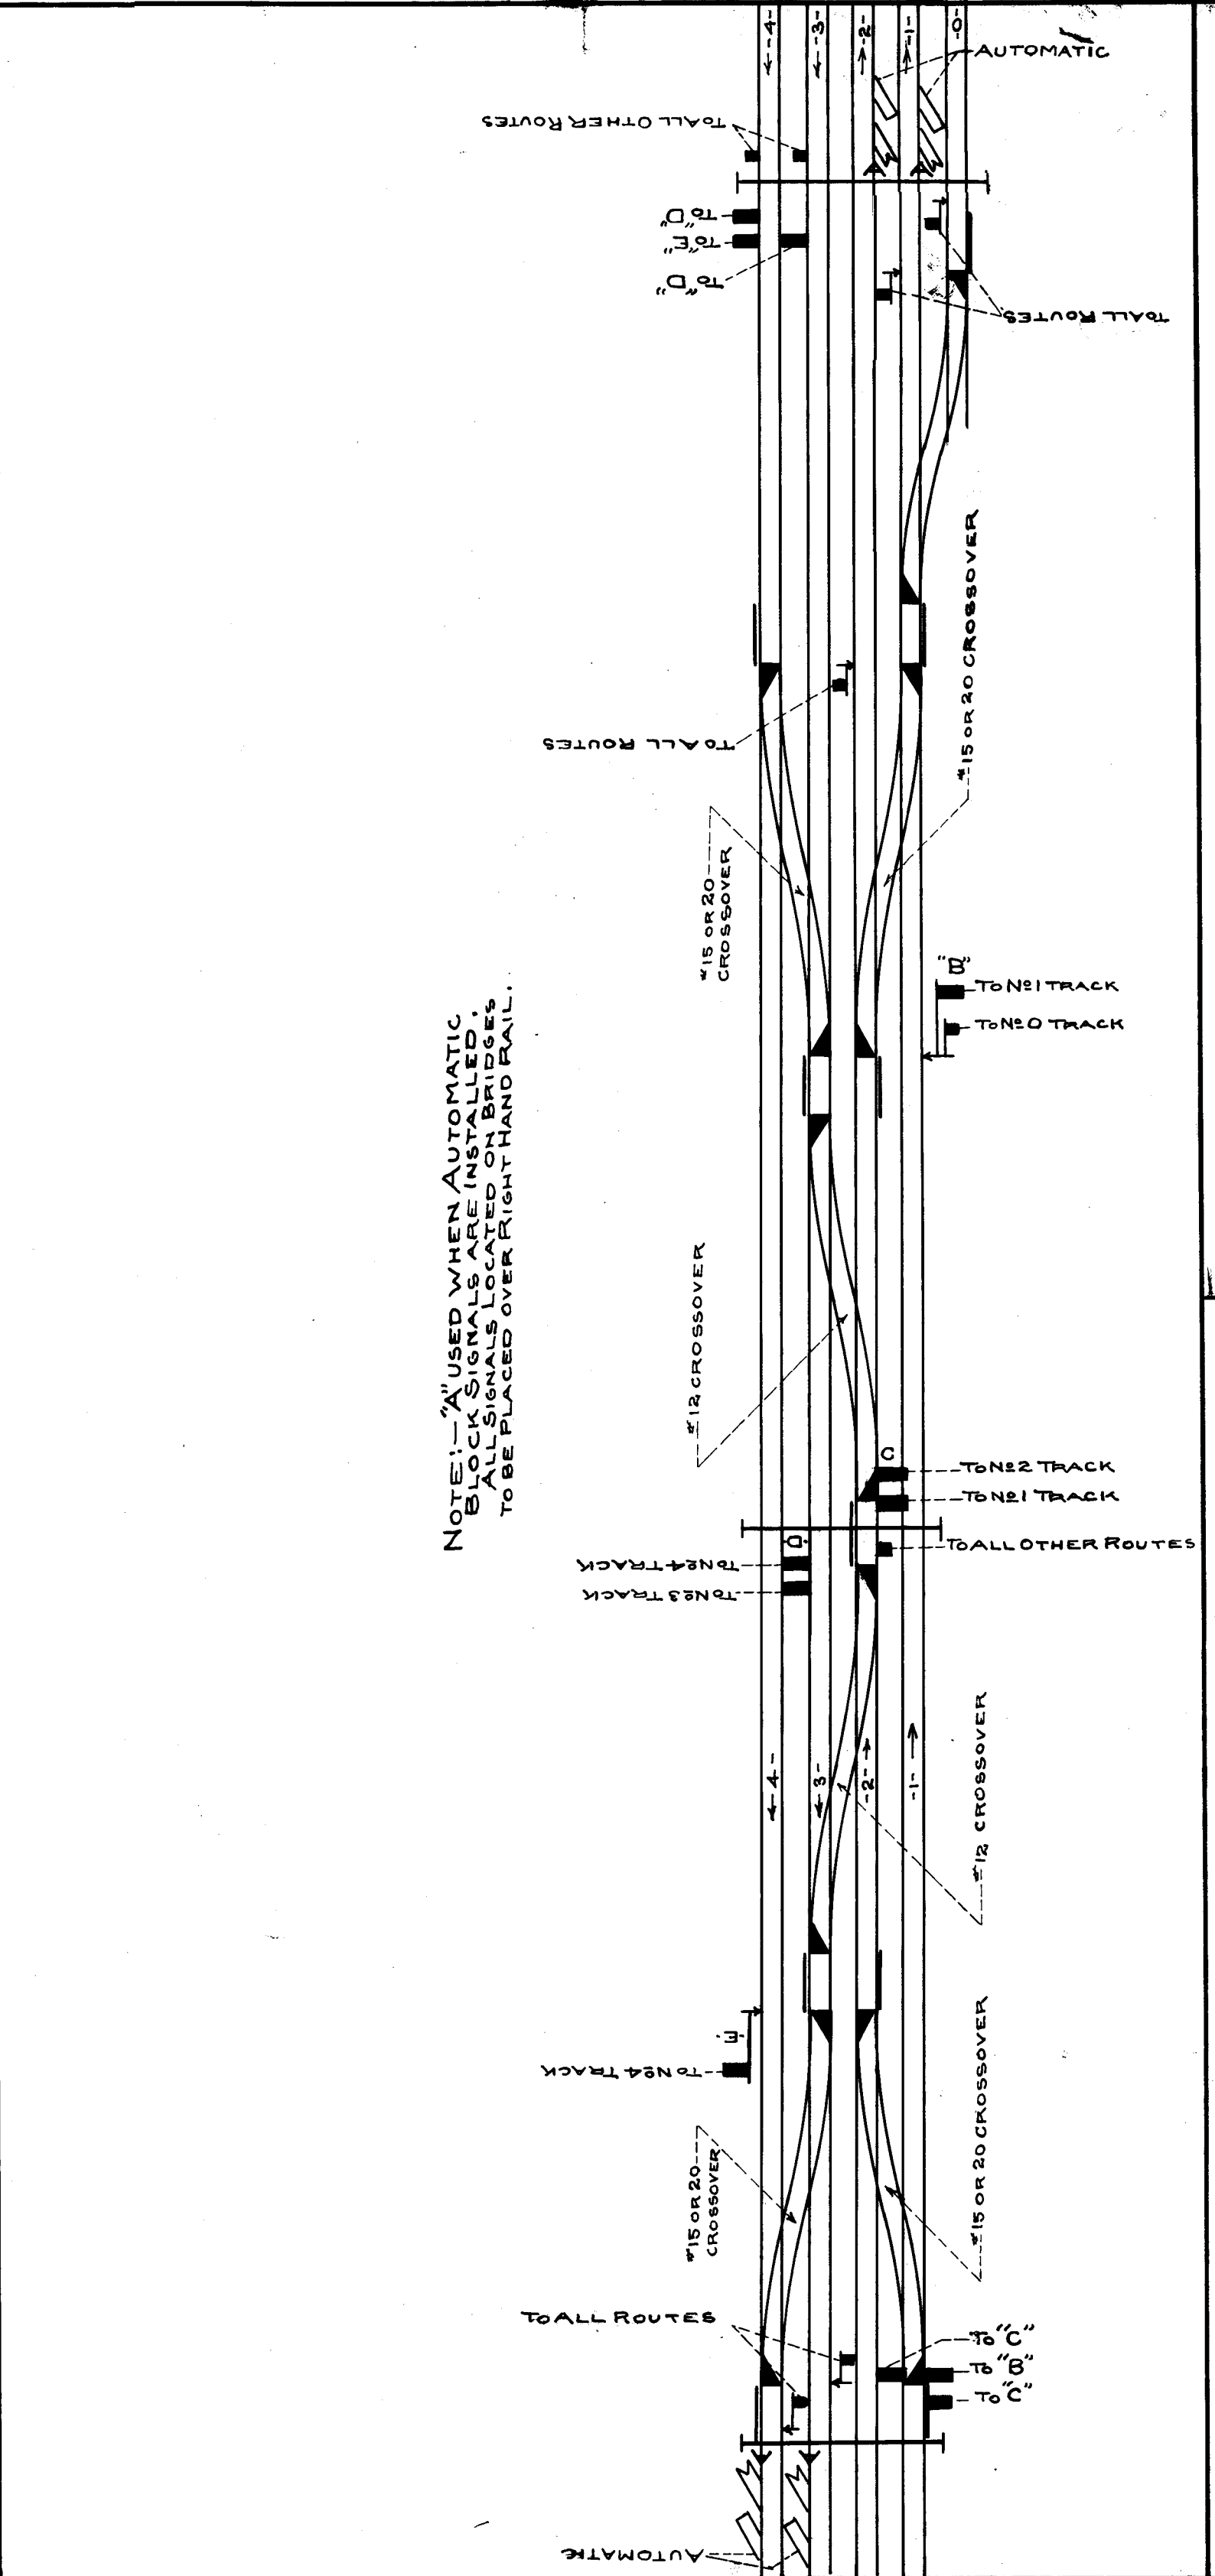
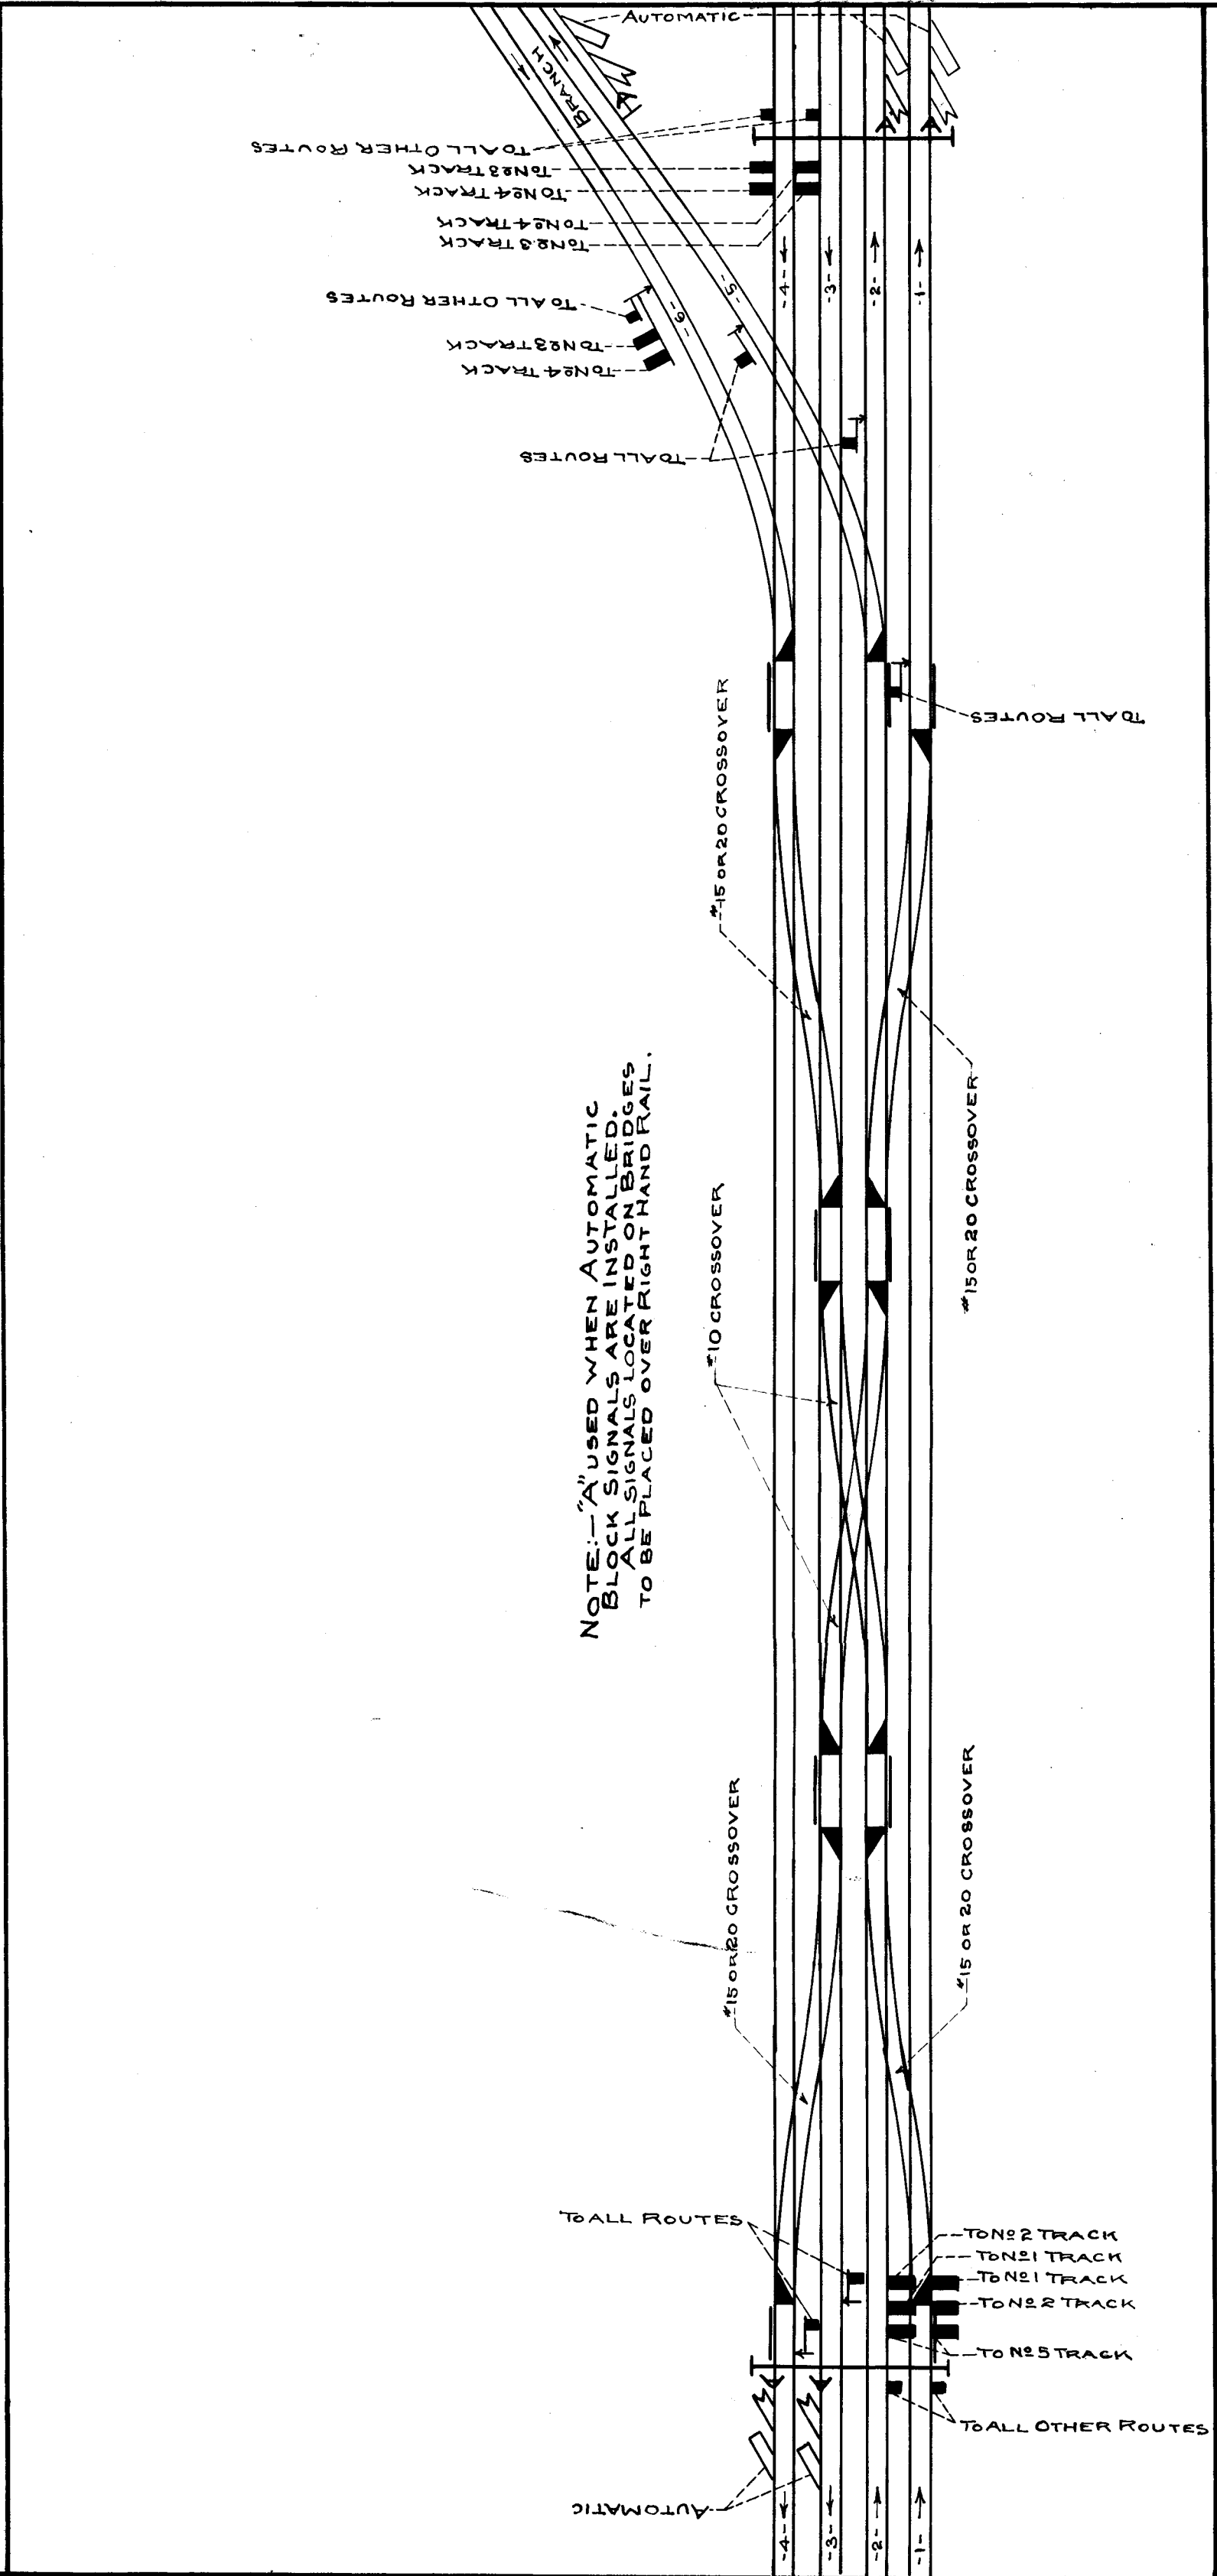


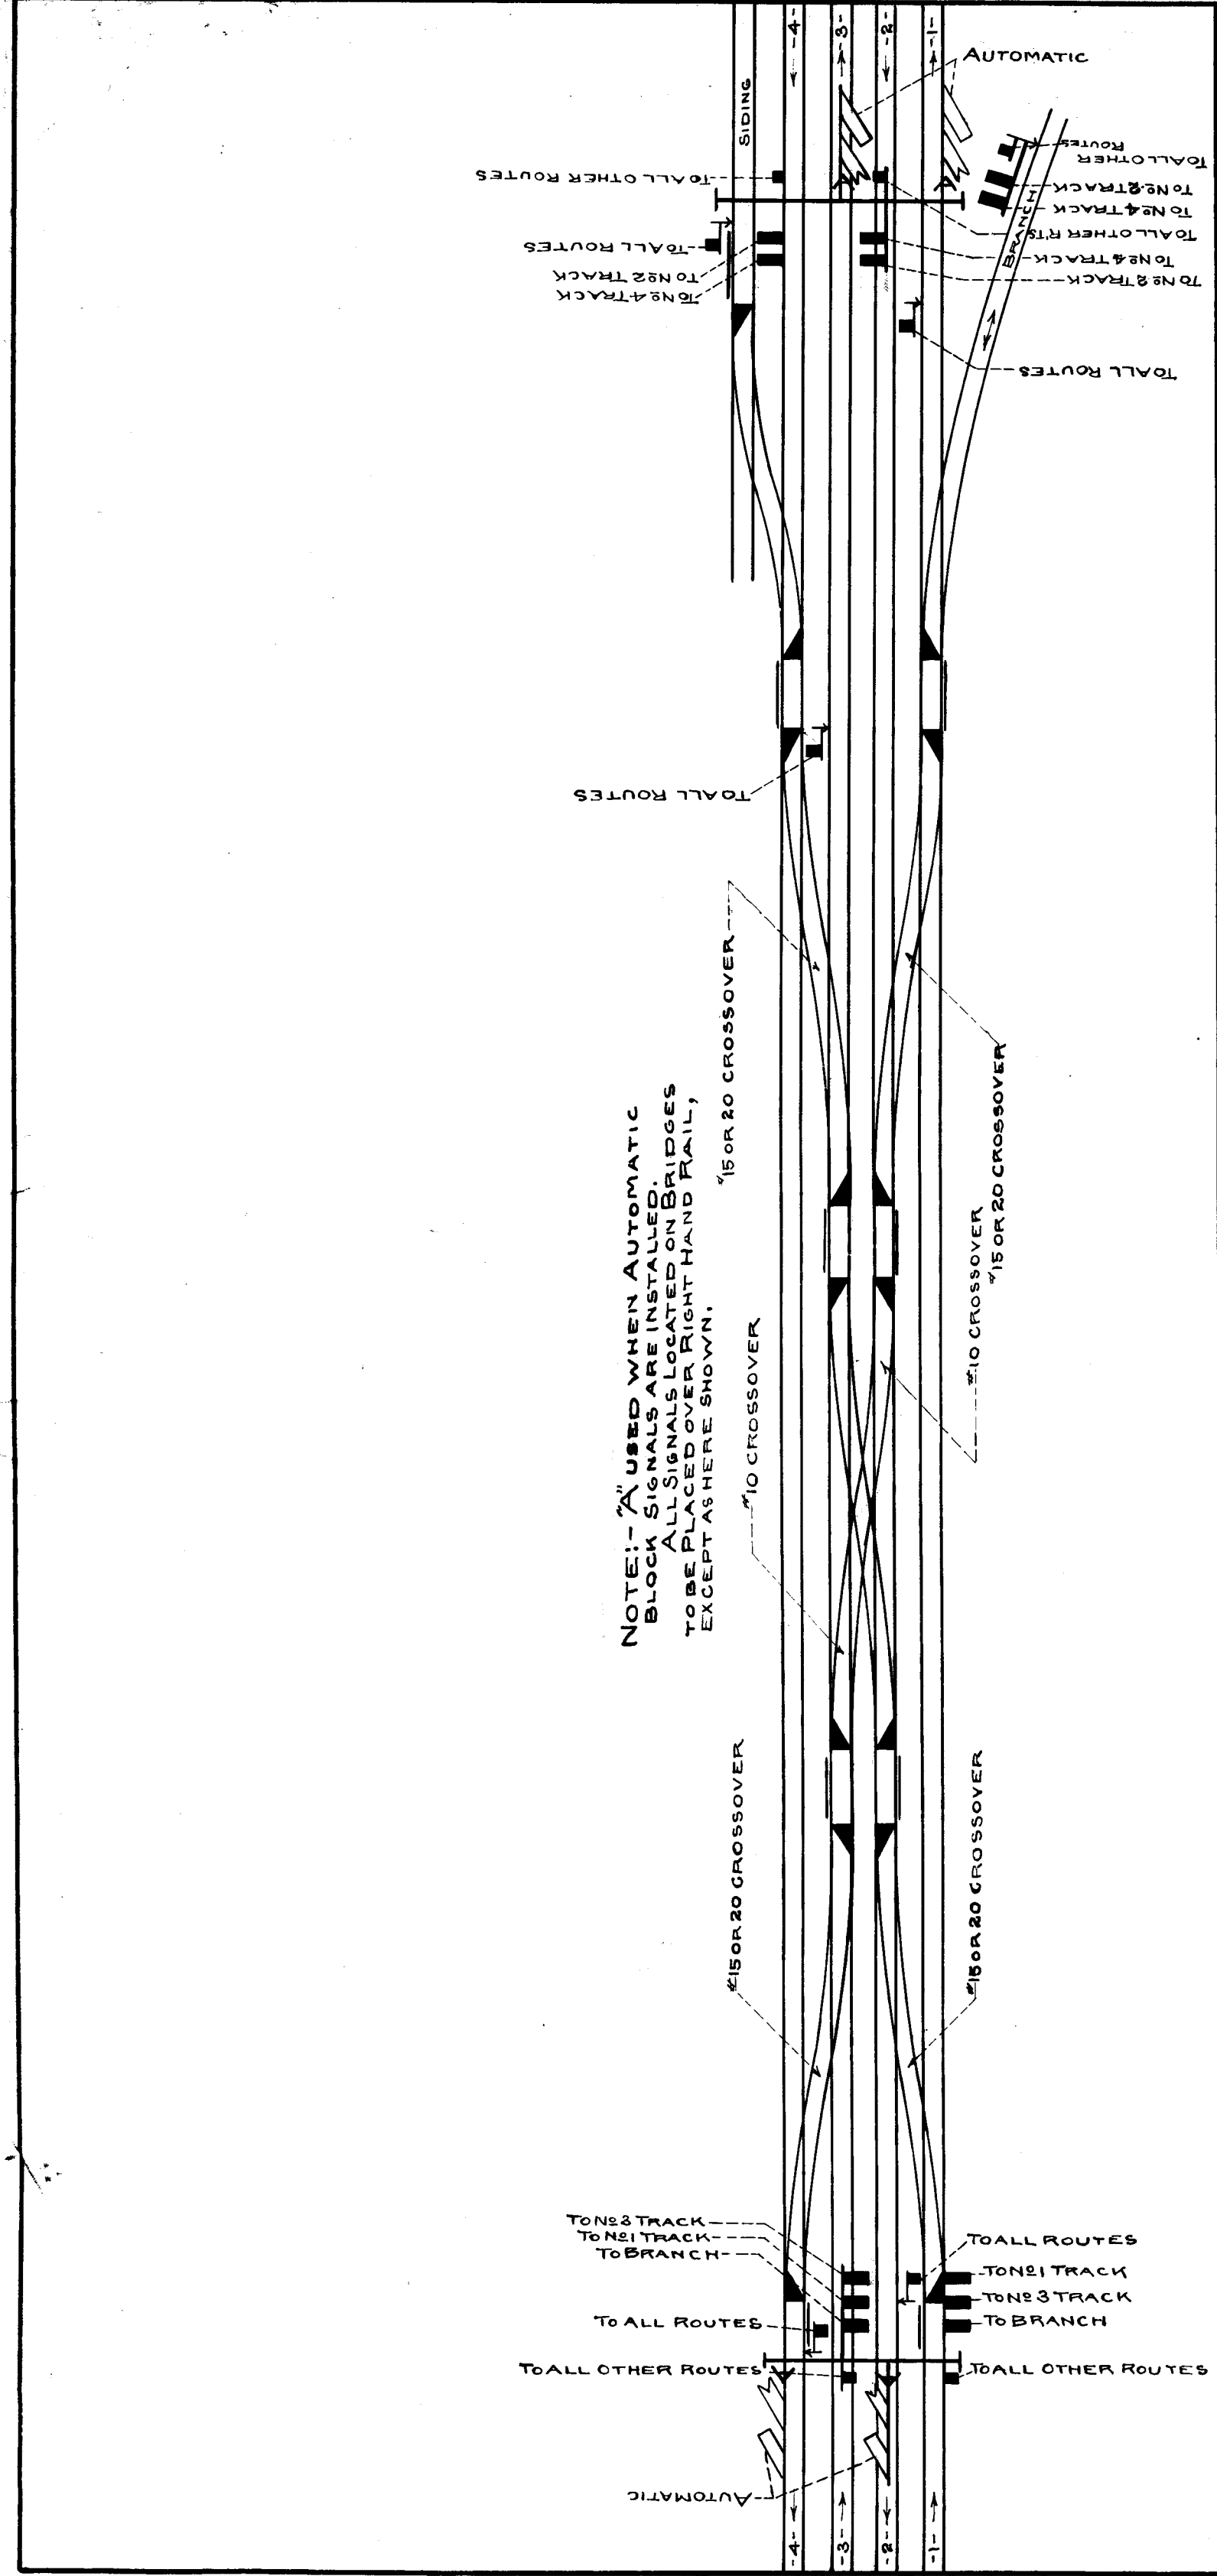

2-S

PENNA. R. R.

DIAGRAMS SHOWING STANDARD METHODS
OF SIGNALING AT INTERLOCKING.

PHILADELPHIA, OCT. 28 1903.

NO SCALE

ORIGINAL ON FILE

IN OFFICE OF

SIGNAL ENGINEER

CORRECT,

APPROVED,

Signal Engineer

Engineer M.W.

APPROVED,
Signal Engineer

CORRECT,
Engineer M.W.