


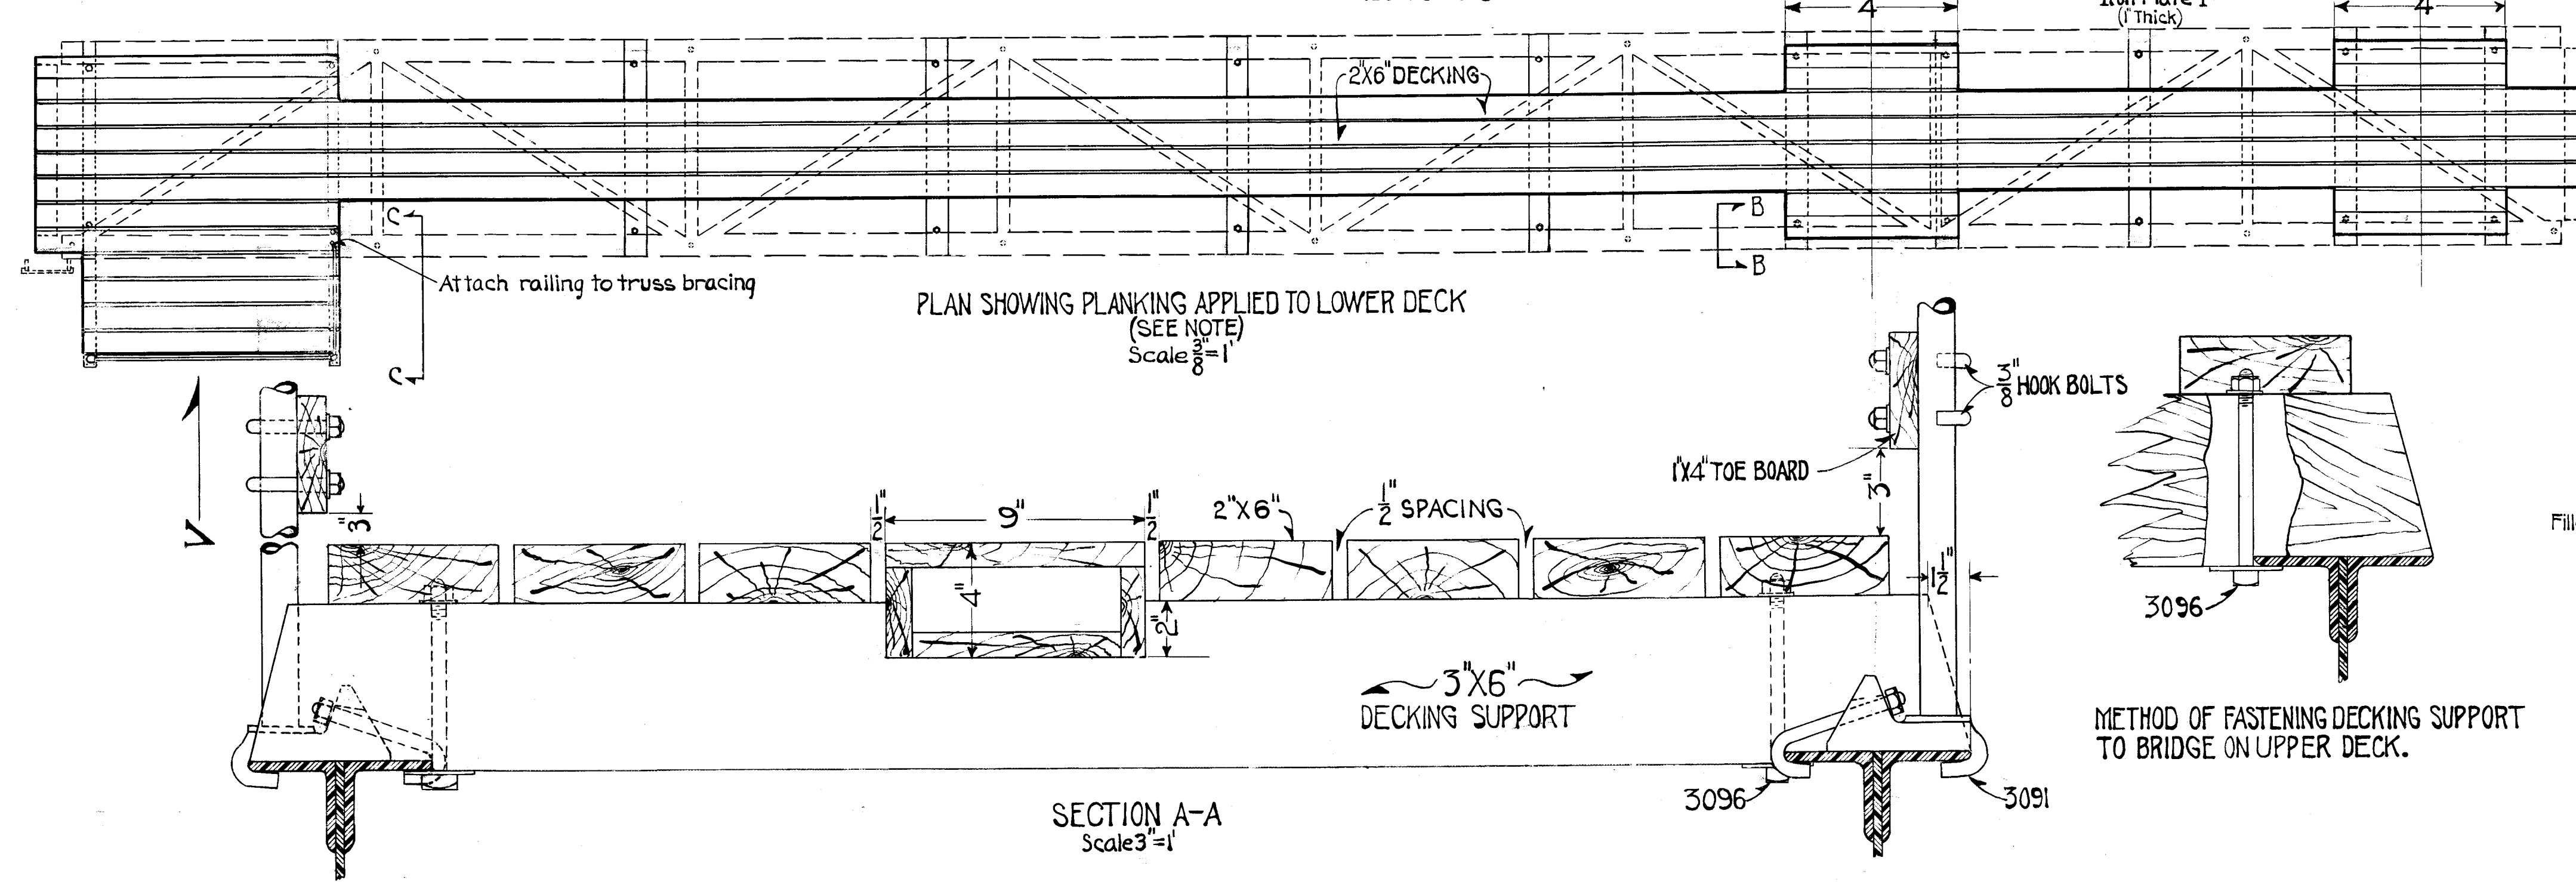
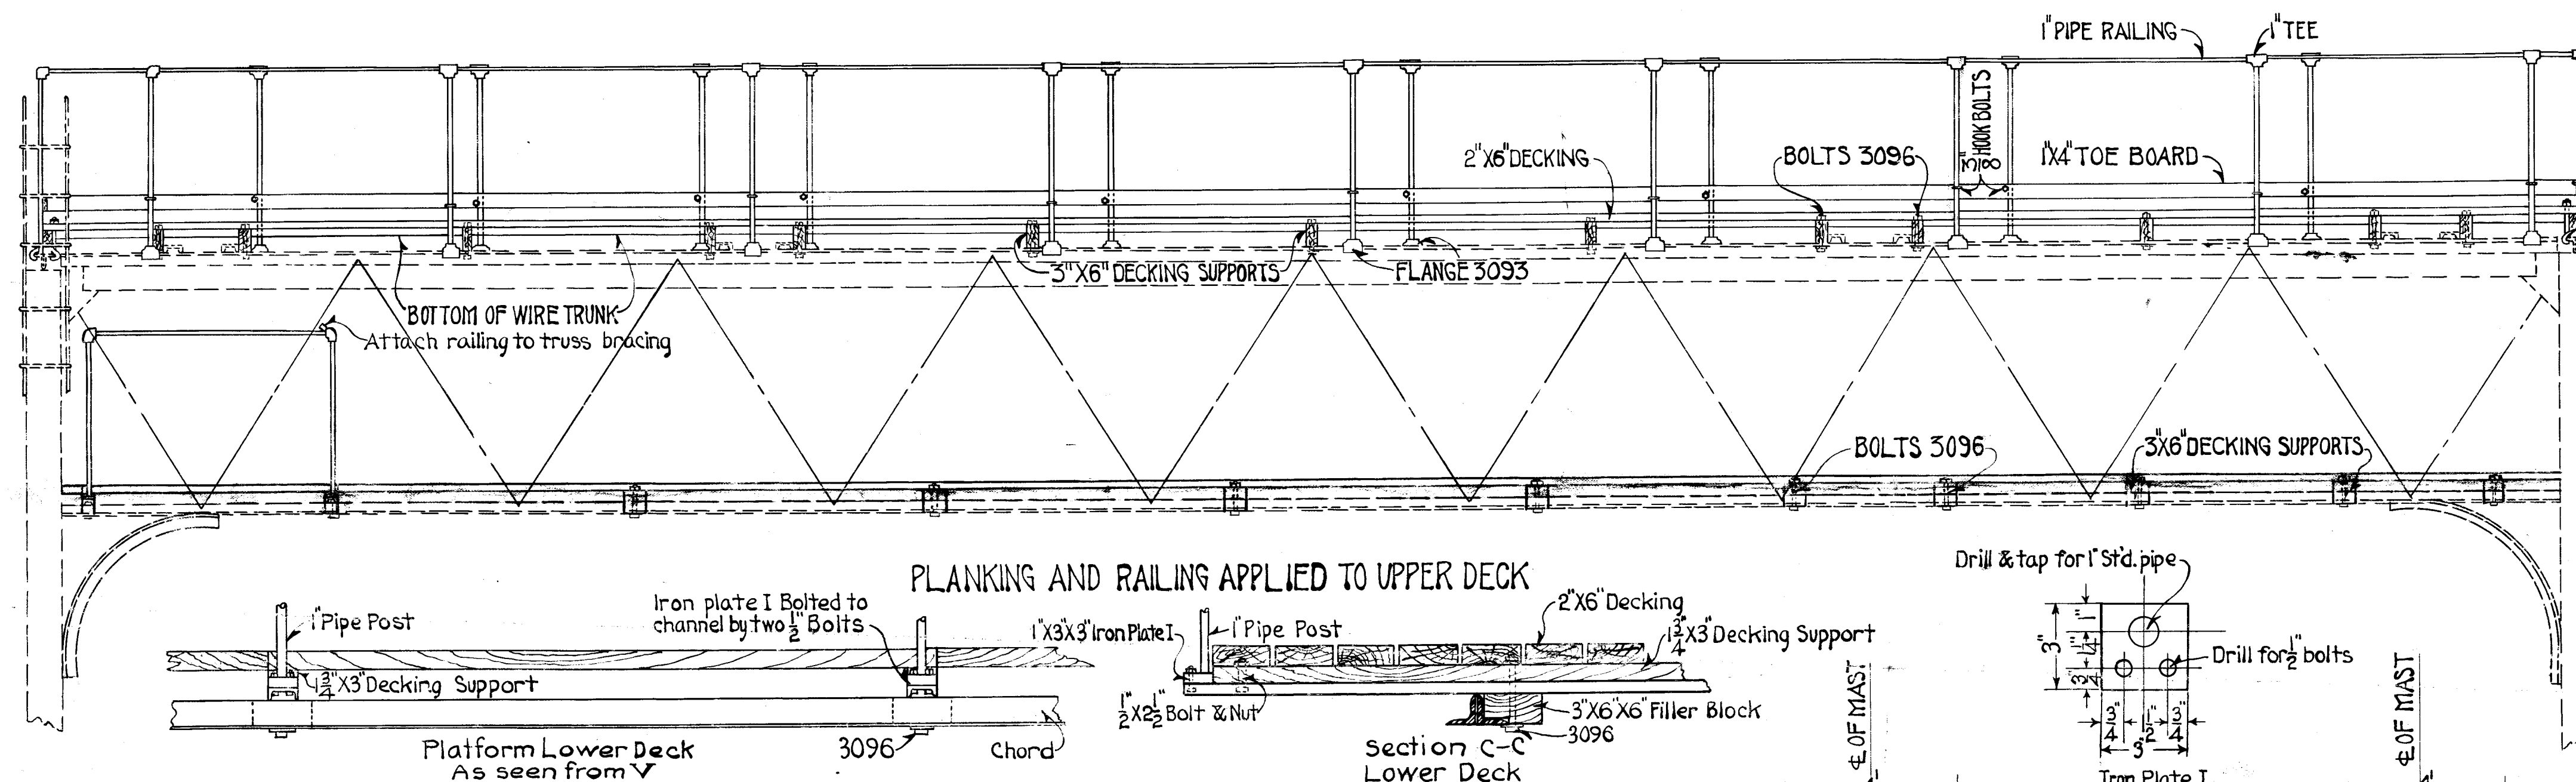
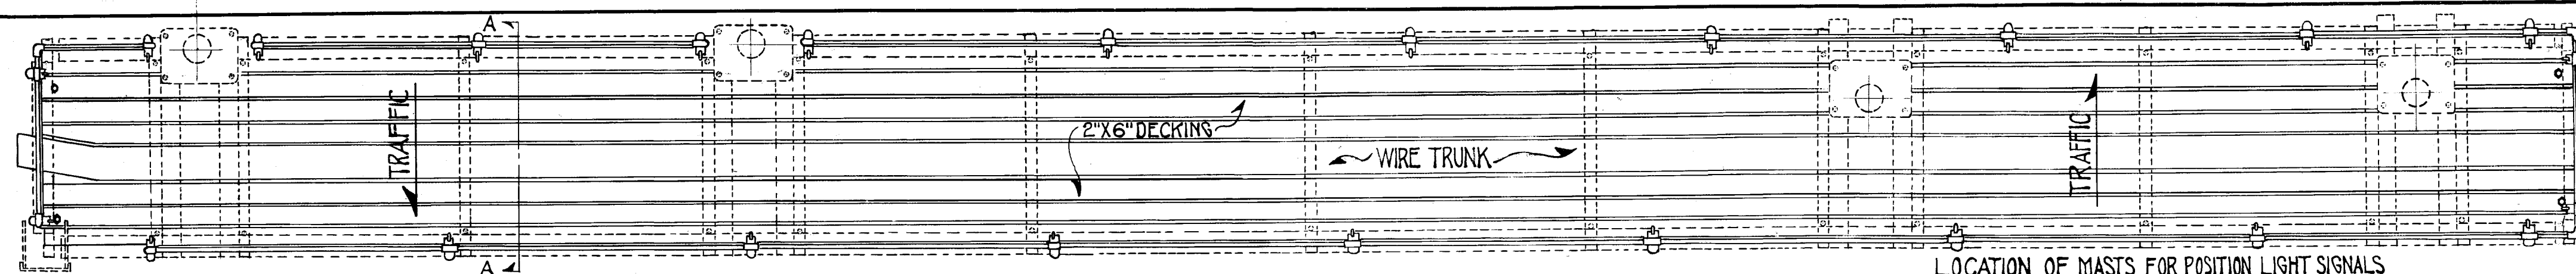
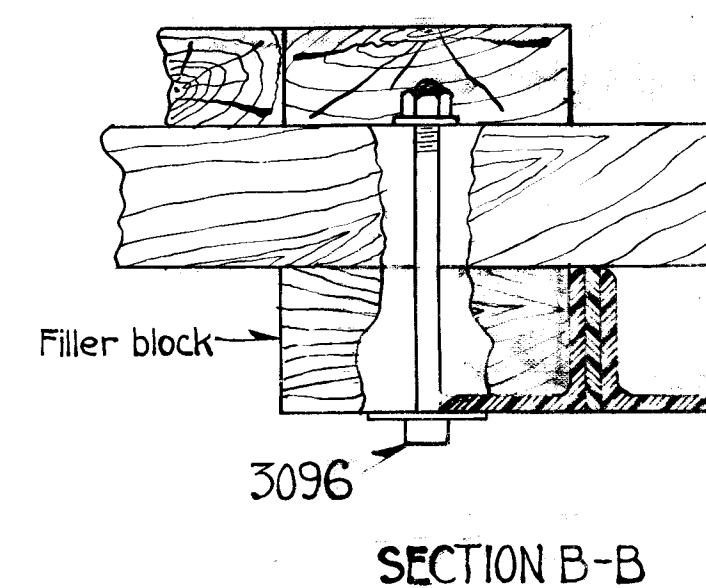
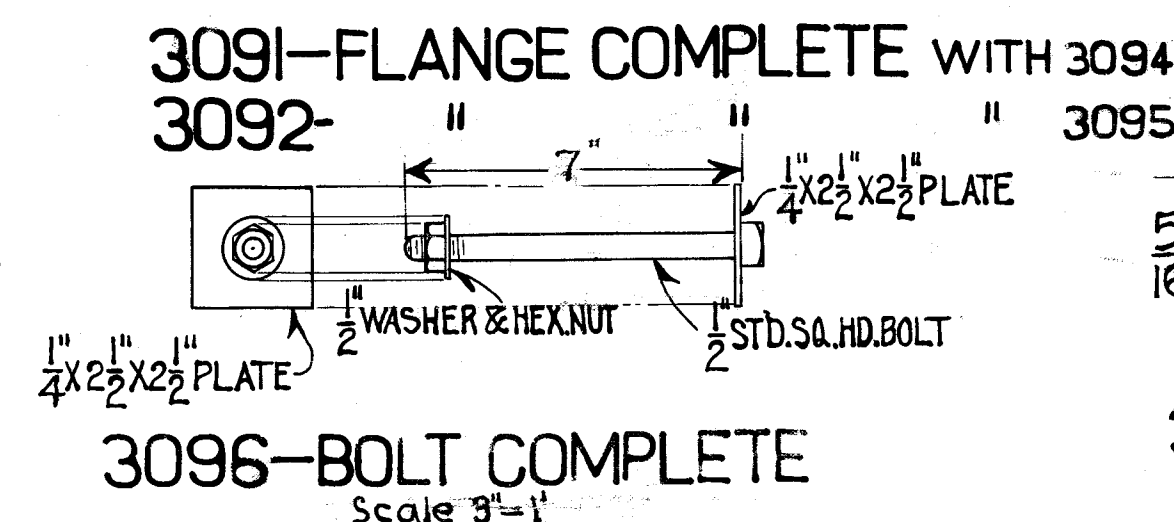
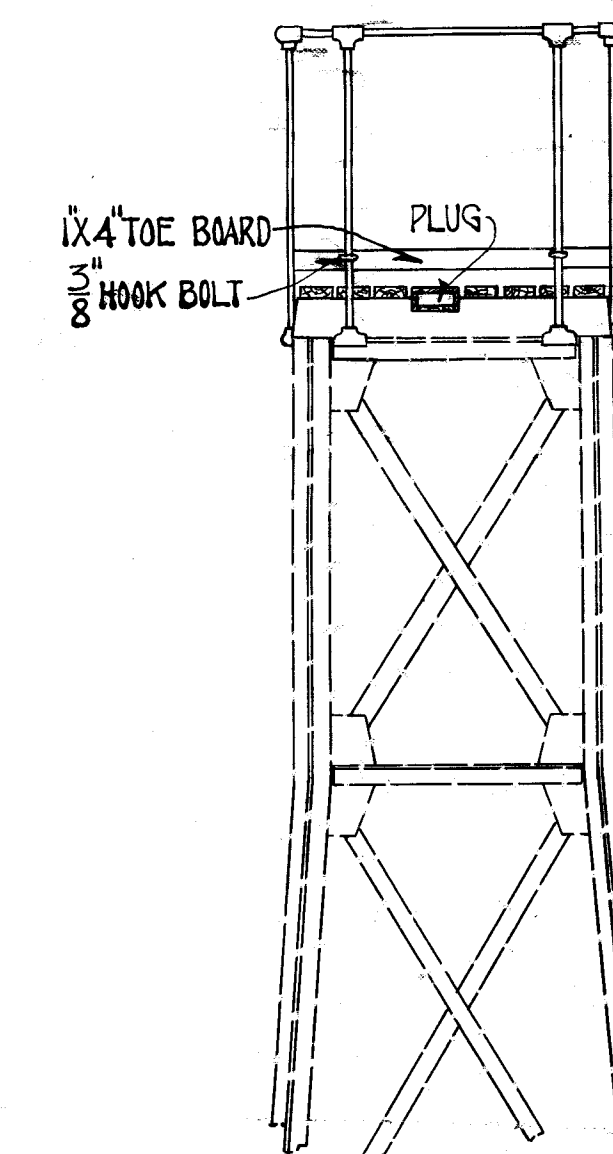


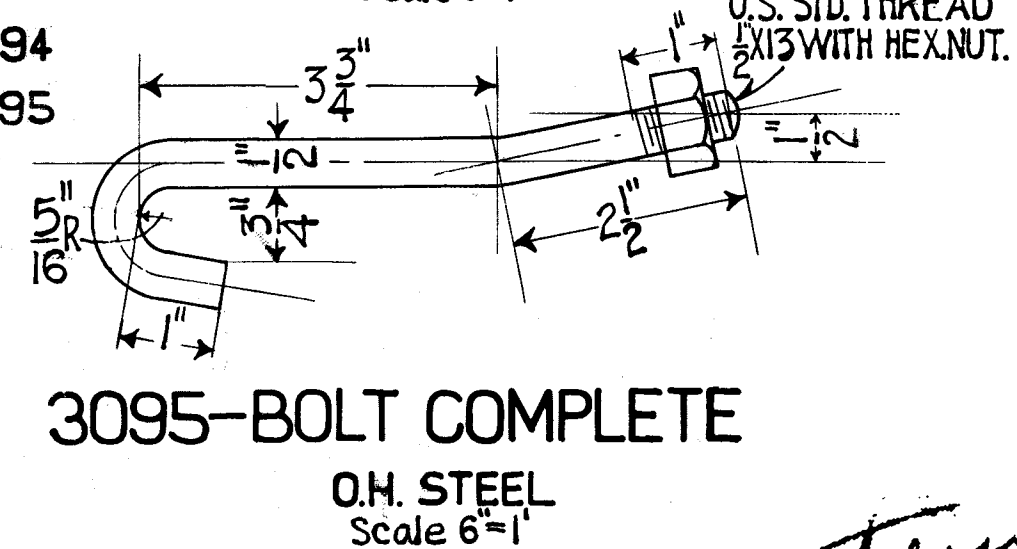

NOTE:-
Bolts 3094 to be used on 2-3-4-5 & 6 track Signal Bridges.
Bolts 3095 to be used on 7 & 8 track Signal Bridges.
Construct decking as shown on lower deck for Position Light Signals.
Wood wire-trunk on upper deck may be eliminated where pipe conduit is used, and decking arranged accordingly.

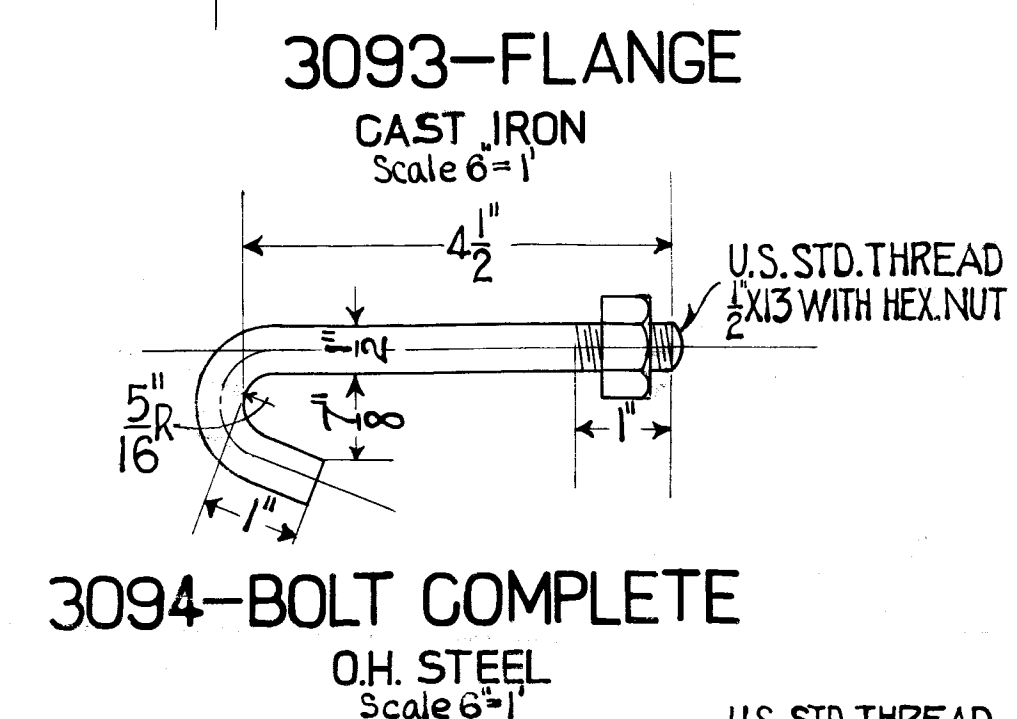

Redrawn & revised 5-29-19
Items 3093-3094-3095 only
Shown on former plan dated 6-20-14

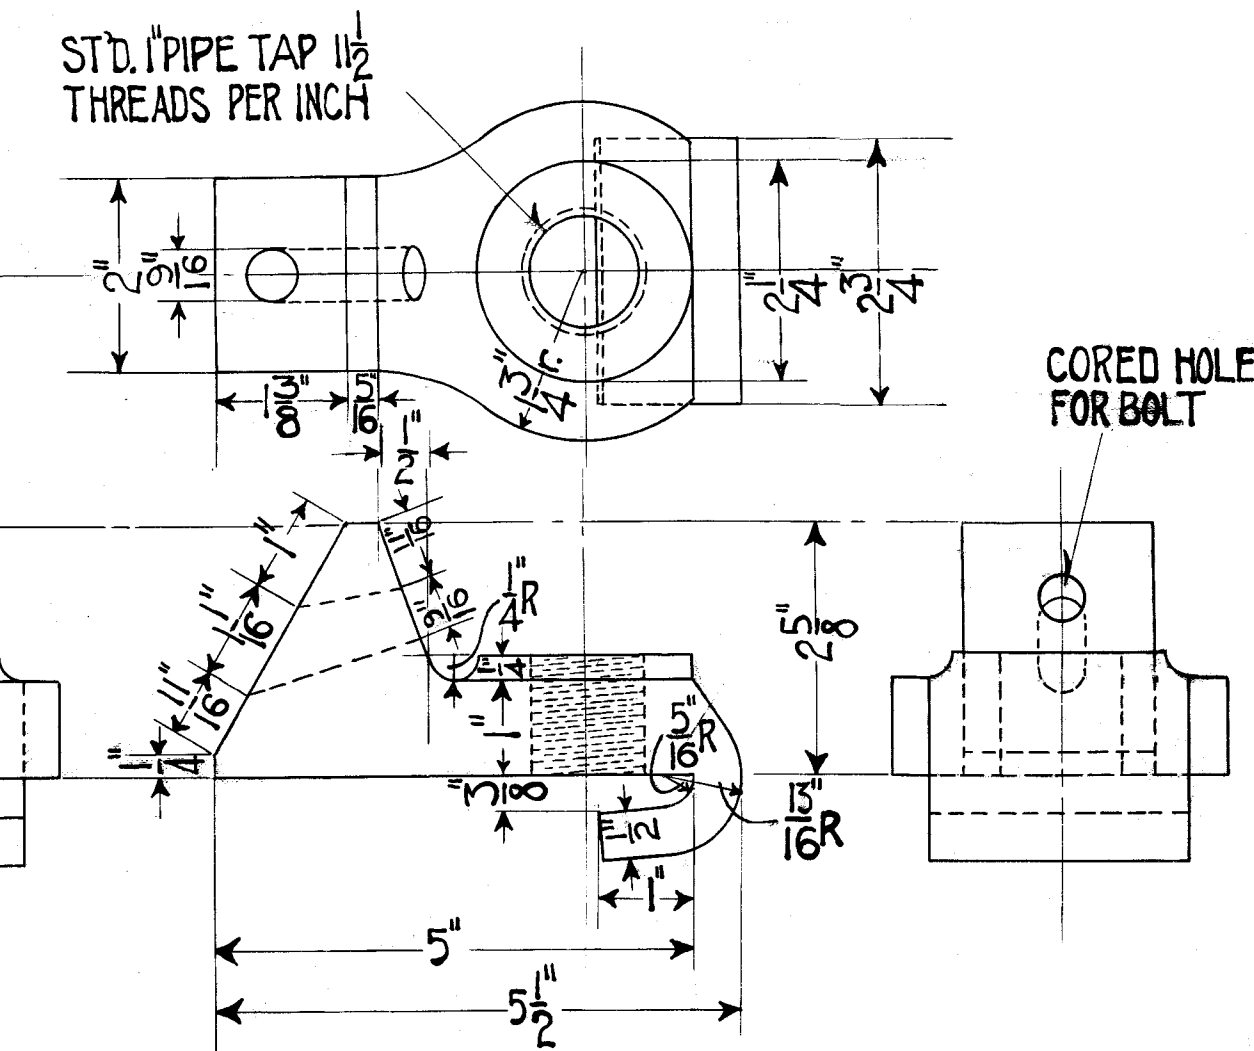

System plan
S 430 A
and
S-129-A



309-S1
R. 1223/13

STANDARD
DECKING AND HAND RAILING
FOR SIGNAL BRIDGES
PHILA., MAY 29, 1919.

Correct
Signal Engineer
Approved
Engineer M. W.