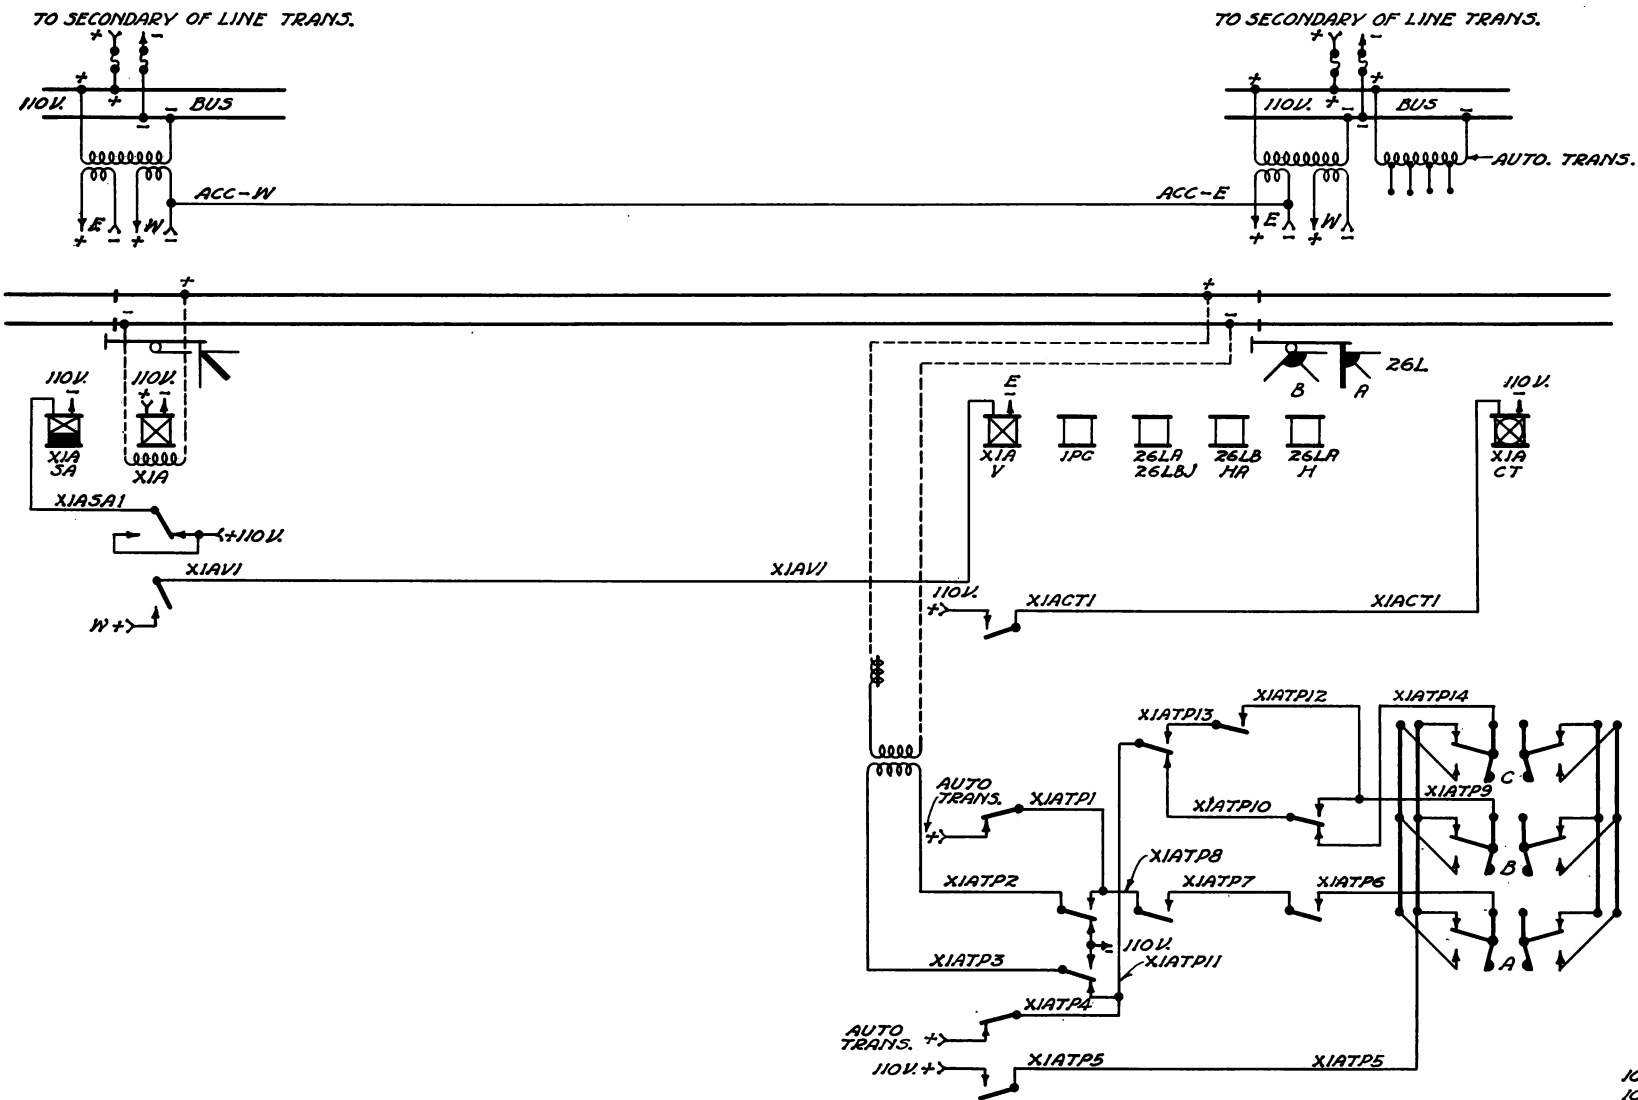


REVISIONS.	
3-26-27. CONTACT ON "XIASA"	REMOVED FROM "XIASA" CONTROL.
APPROVED: <i>[Signature]</i>	NOT TO SCALE

STEAM ROAD
100 CYCLE TRACK CIRCUIT
100 CYCLE CODE

SHEET 1 OF 7

THE PENNSYLVANIA RAILROAD
TYPICAL
**CODED TRACK CIRCUITS APPROACHING
HOME INTERLOCKING SIGNALS**

OFFICE OF CHIEF SIGNAL ENGINEER,
PHILA., PA., NOV. 10, 1920.

Approved: *[Signature]*
Chief Signal Engineer

NOT TO SCALE

Approved: *[Signature]*
Chief Engineer

