


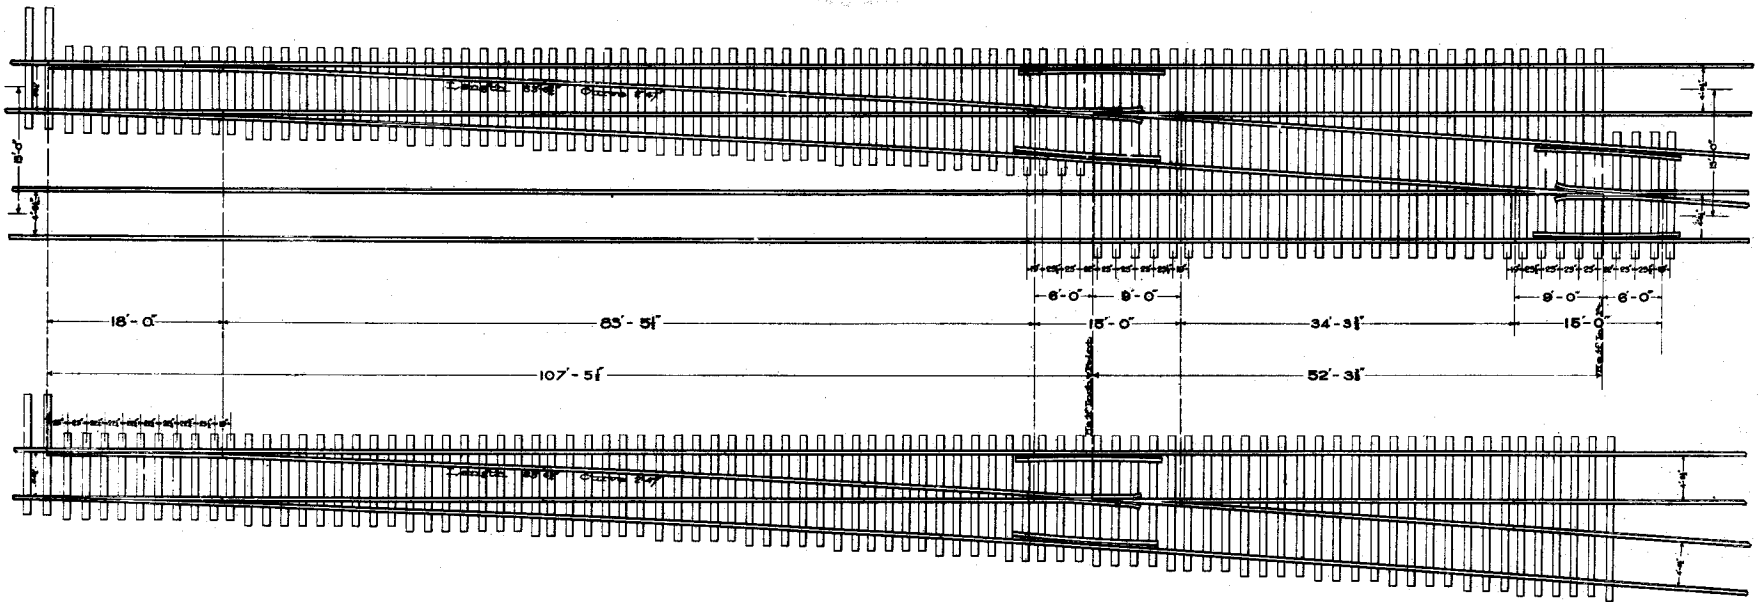

BILL OF TIMBER

TURNOUT TIES 7x8'						CROSSOVER TIES 7x8'					
NO.	LENGTH	NO.	LENGTH	NO.	LENGTH	NO.	LENGTH	NO.	LENGTH	NO.	LENGTH
10	9'-0"	5	11'-0"	15	0'-0"	4	15'-0"	1	17'-0"	10	9'-0"
9	9'-0"	5	11'-0"	4	15'-0"	4	15'-0"	1	17'-0"	10	9'-0"
7	10'-0"	6	12'-0"	4	14'-0"	3	15'-0"			14	10'-0"
7	10'-0"	6	12'-0"	4	14'-0"	3	15'-0"			14	10'-0"
TOTAL 88 PIECES						TOTAL 146 PIECES					
1061 FT. LINEAL 5675 FT. DM.						1669 FT. LINEAL 8917 FT. DM.					

Checked *[Signature]*
 Approved *[Signature]*
 General Manager



58235
 P. R. R. STANDARD
 No 15 TURNOUT & CROSSOVER
 13 ft. 0 in. Center to Center of Tracks
 FEB. 1908.
 ALL DISTANCES MEASURED ON CENTER LINE
 USE 16 TIES TO EACH 36 FT. OF TRACK