


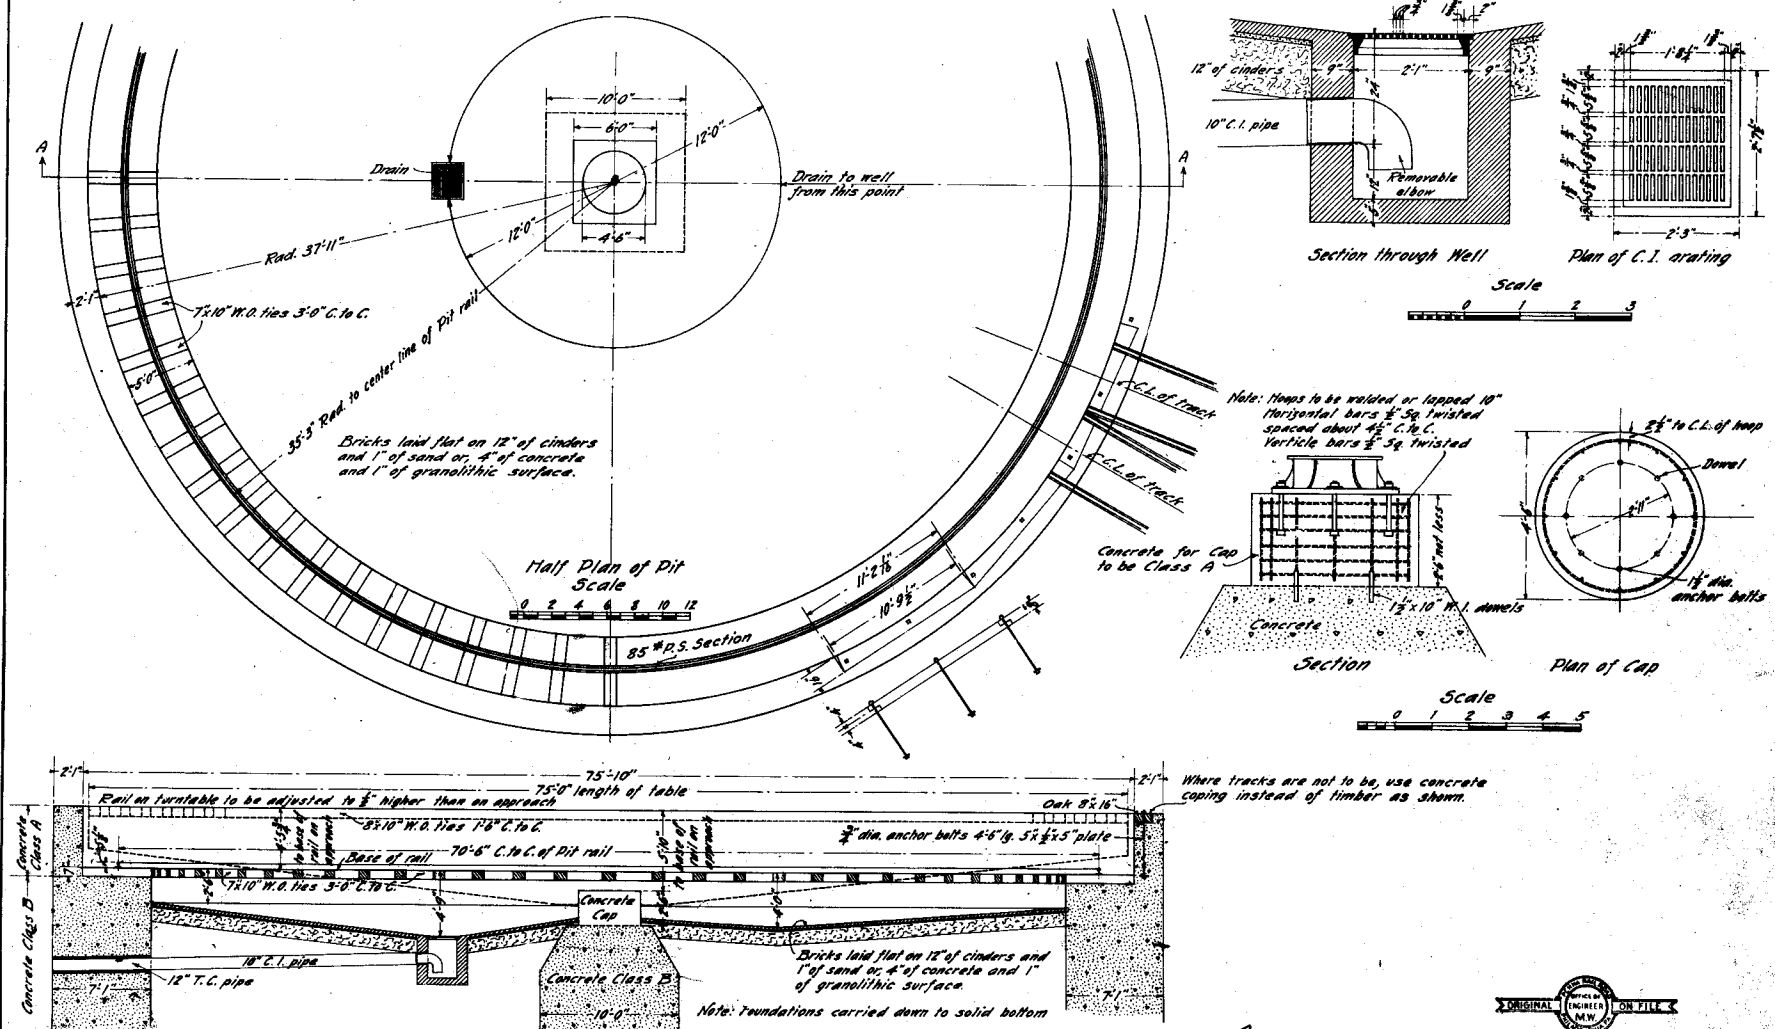

Correct
Approved
Approved

L. J. Richards
ENGINEER M. W.

W. W. Atterbury
CHIEF ENGINEER M. W.

W. W. Atterbury
GENERAL MANAGER

59372
P. R. R. STANDARD
FOUNDATIONS FOR
75 FT. TURNABLE
OCTOBER 1907
REVISED: SEPT., 1908
APR., 1911.