
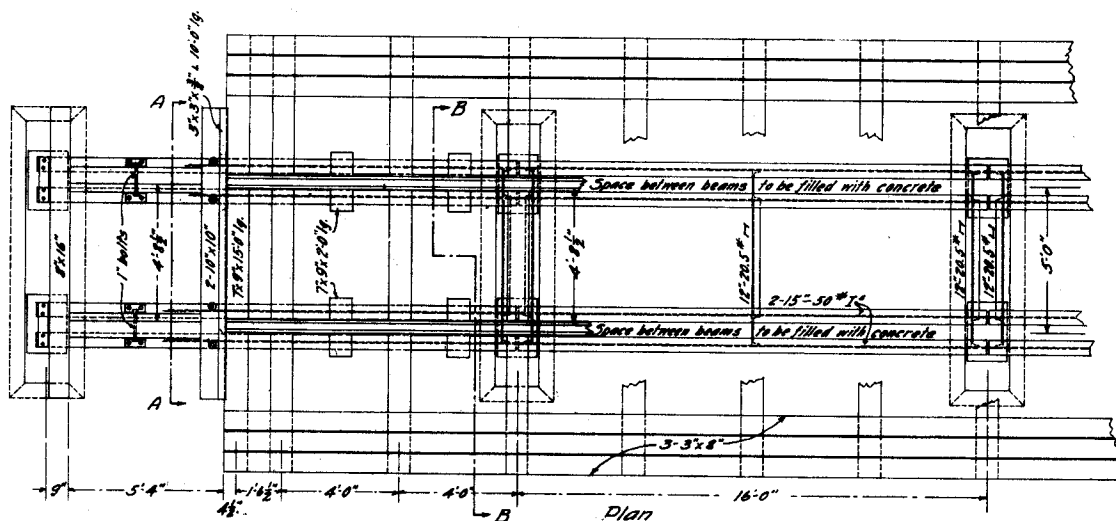


Note: The Ellis Patent Bumping Post may be substituted in place of the one shown

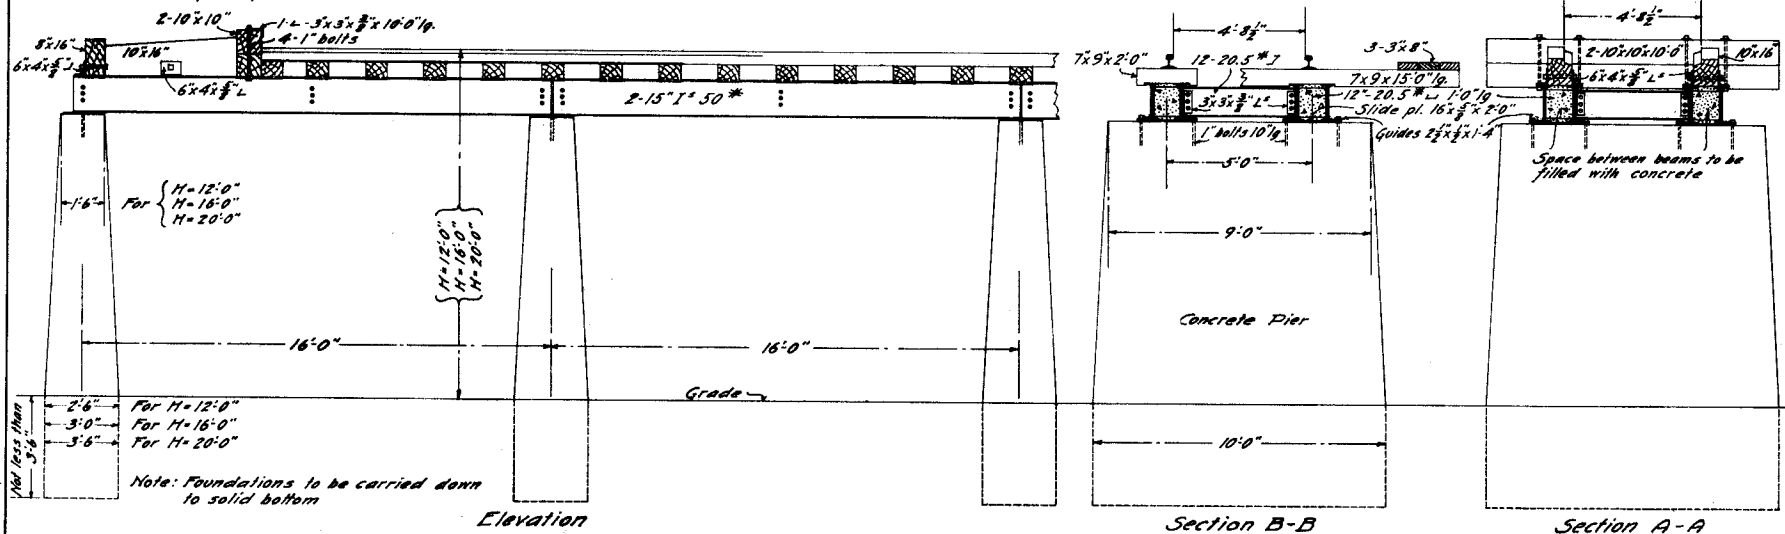

Correct:

ENGINEER M. W.

Approved

CHIEF ENGINEER M. W.

Approved

GENERAL MANAGER



59563
P. R. R. STANDARD
CONCRETE AND
STEEL COAL TRETTLE
NOV. 1908.

