

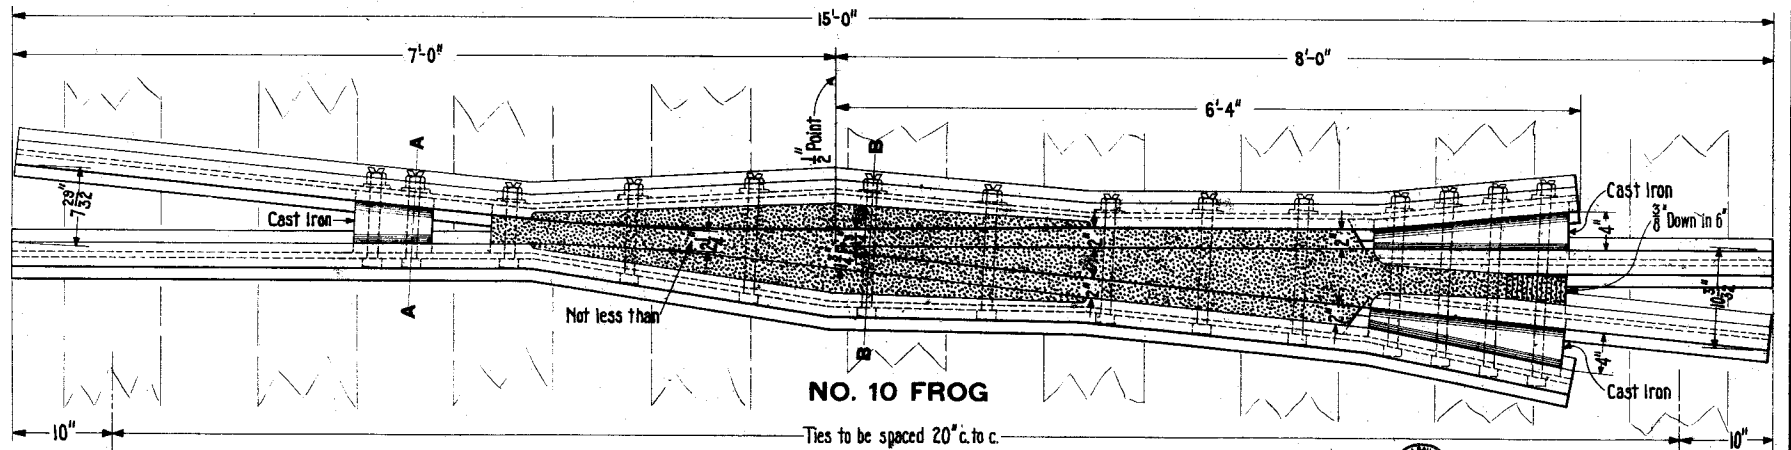
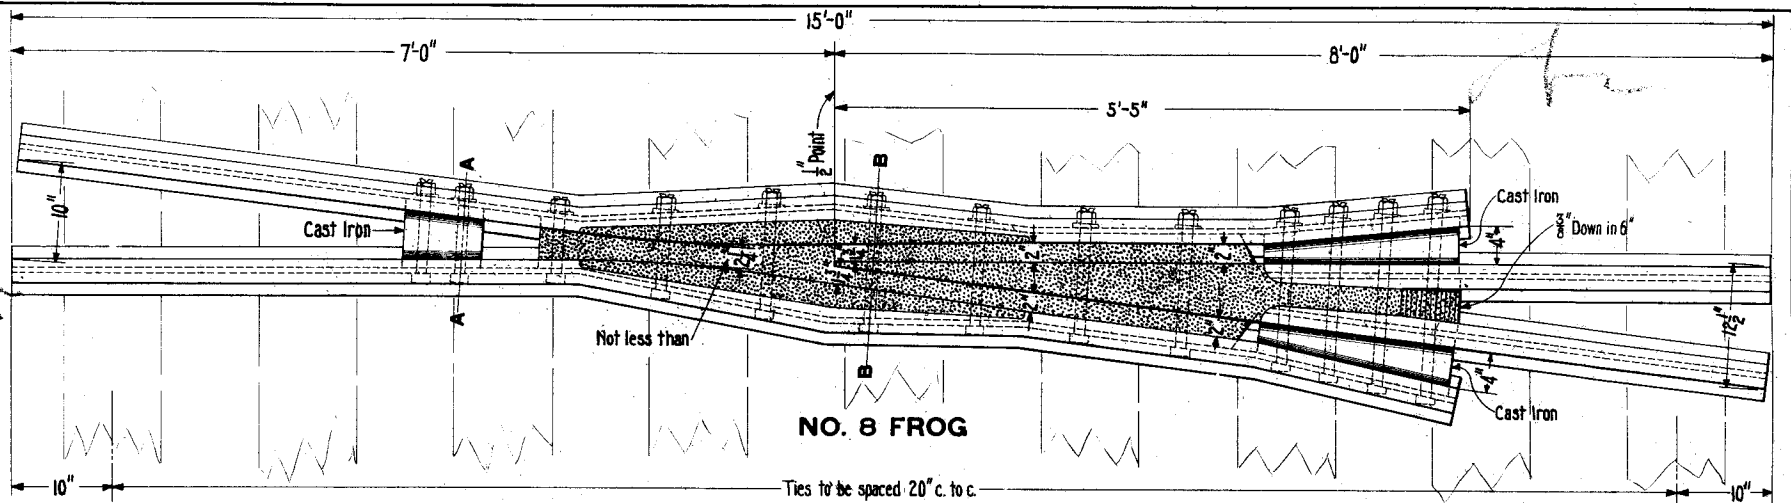


SECTION A-A

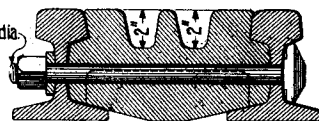

SECTION B-B

All bolts to be 1/2" dia.

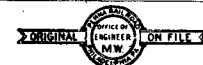

60201
P. R. R. STANDARD
HARD CENTER STIFF FROGS
NO. 8 AND NO. 10

JULY, 1911.

Correct

[Signature]
ENGINEER M. W.

Approved

[Signature]
CHIEF ENGINEER M. W.

Approved

[Signature]
GENERAL MANAGER

DRAWN BY F.A.A.
CHECKED BY R.E.B.