


REV.
Feb. 1933
May 1934

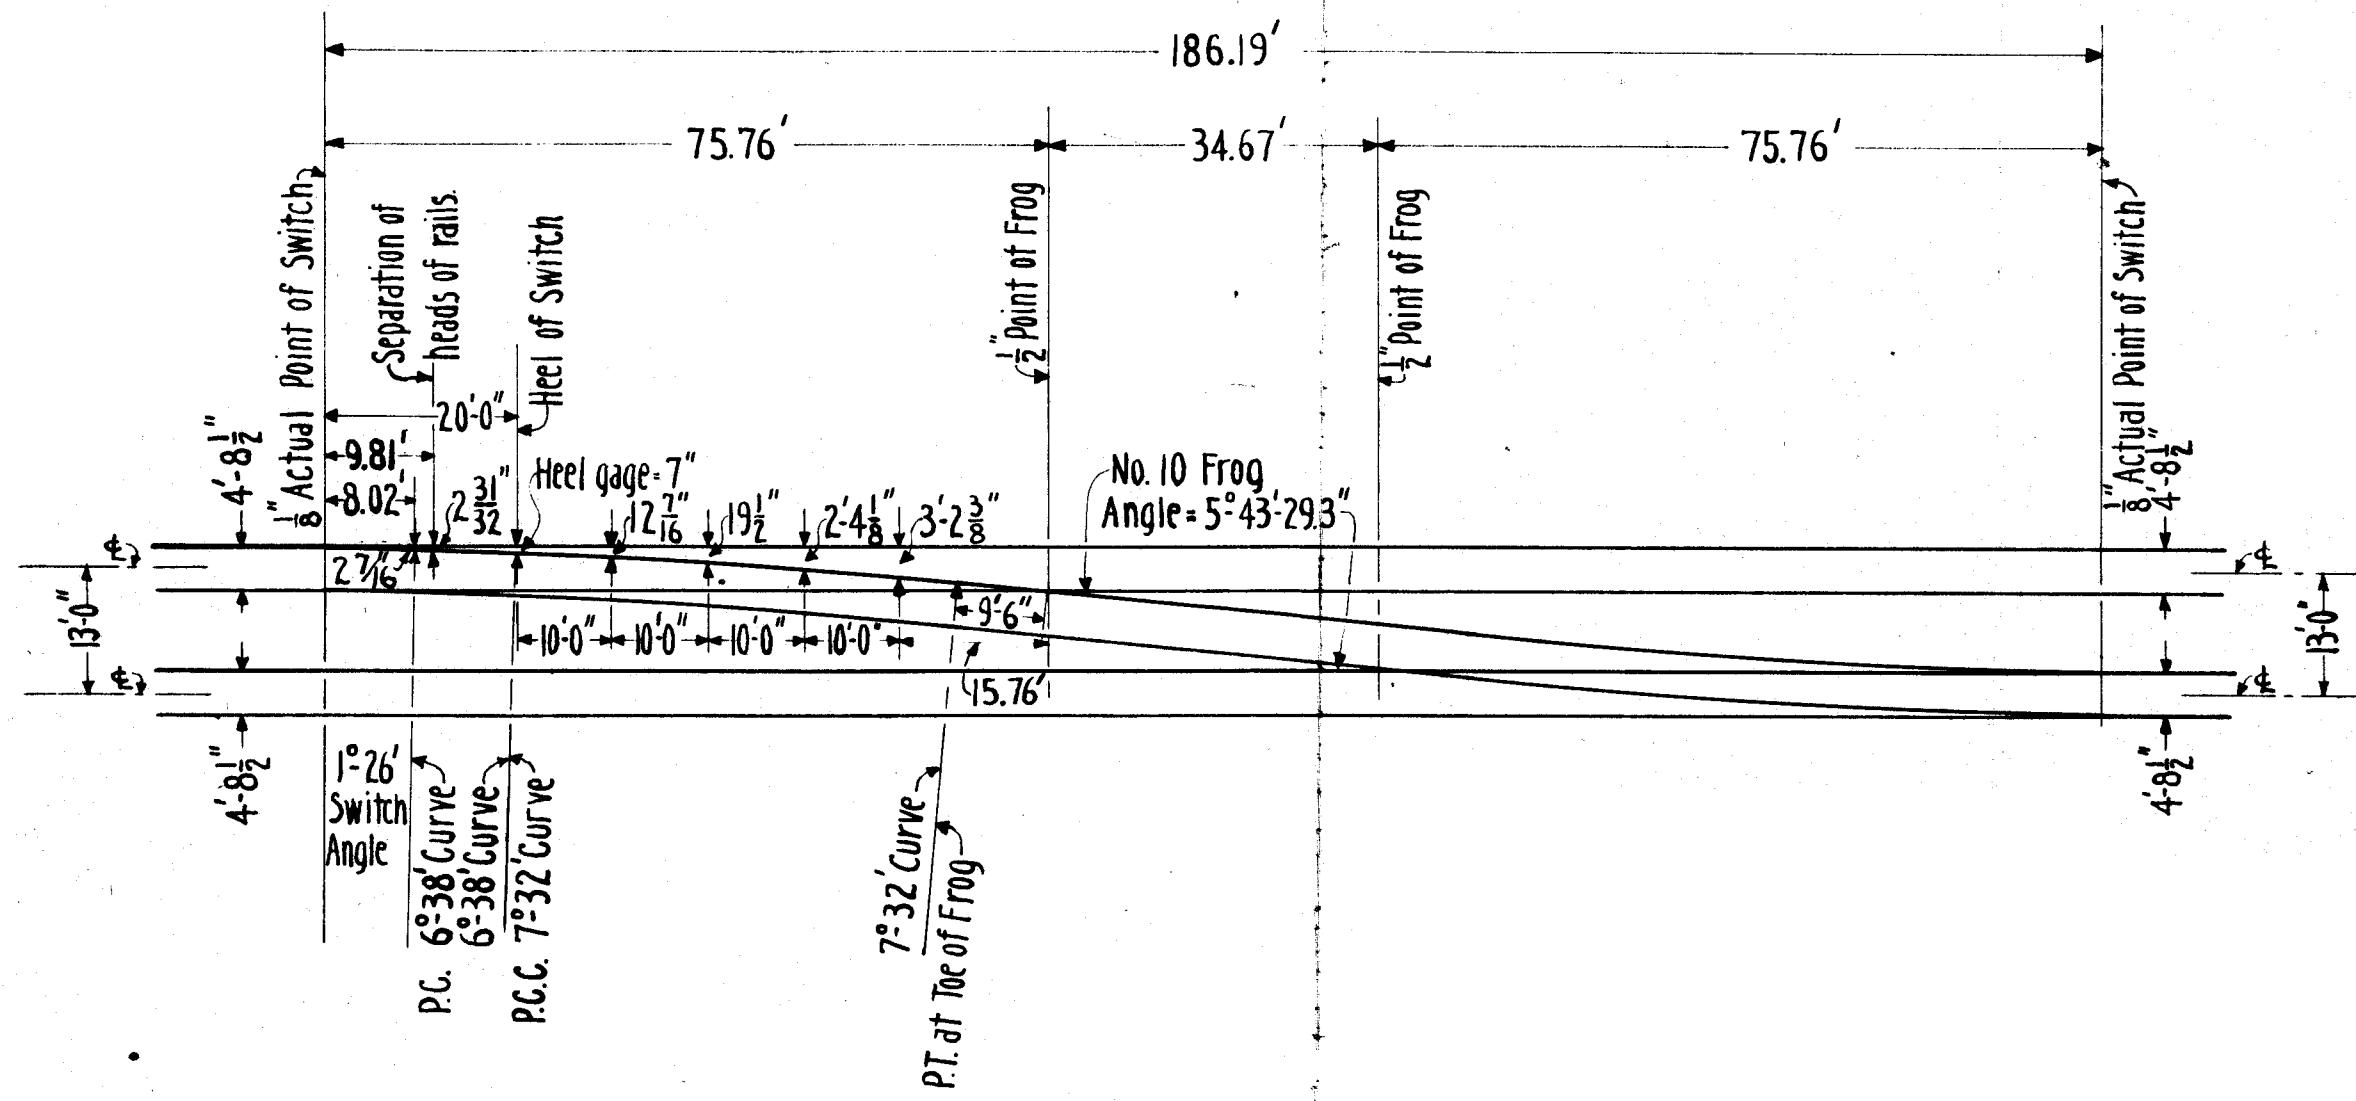

NOTE:

The lines of the diagram above indicate gage lines only.

Length and number of ties for No. 10 Turnout and No. 10 Crossover specified in
App. I of C.E. Spec. 78-9 also apply to No. 10 Turnout and No. 10 Crossover for 131 lb. R.E. and
152 lb. P.S. Rails indicated on this plan.

69559-6



THE PENNSYLVANIA RAILROAD

NO. 10 CROSSOVER FROM TANGENT TRACK
13'-0" CENTER TO CENTER OF TRACKS
FOR 131 LB. R.E. AND 152 LB. P.S. RAILS

OFFICE OF CHIEF ENGINEER, PHILA., PA., AUGUST 1932