


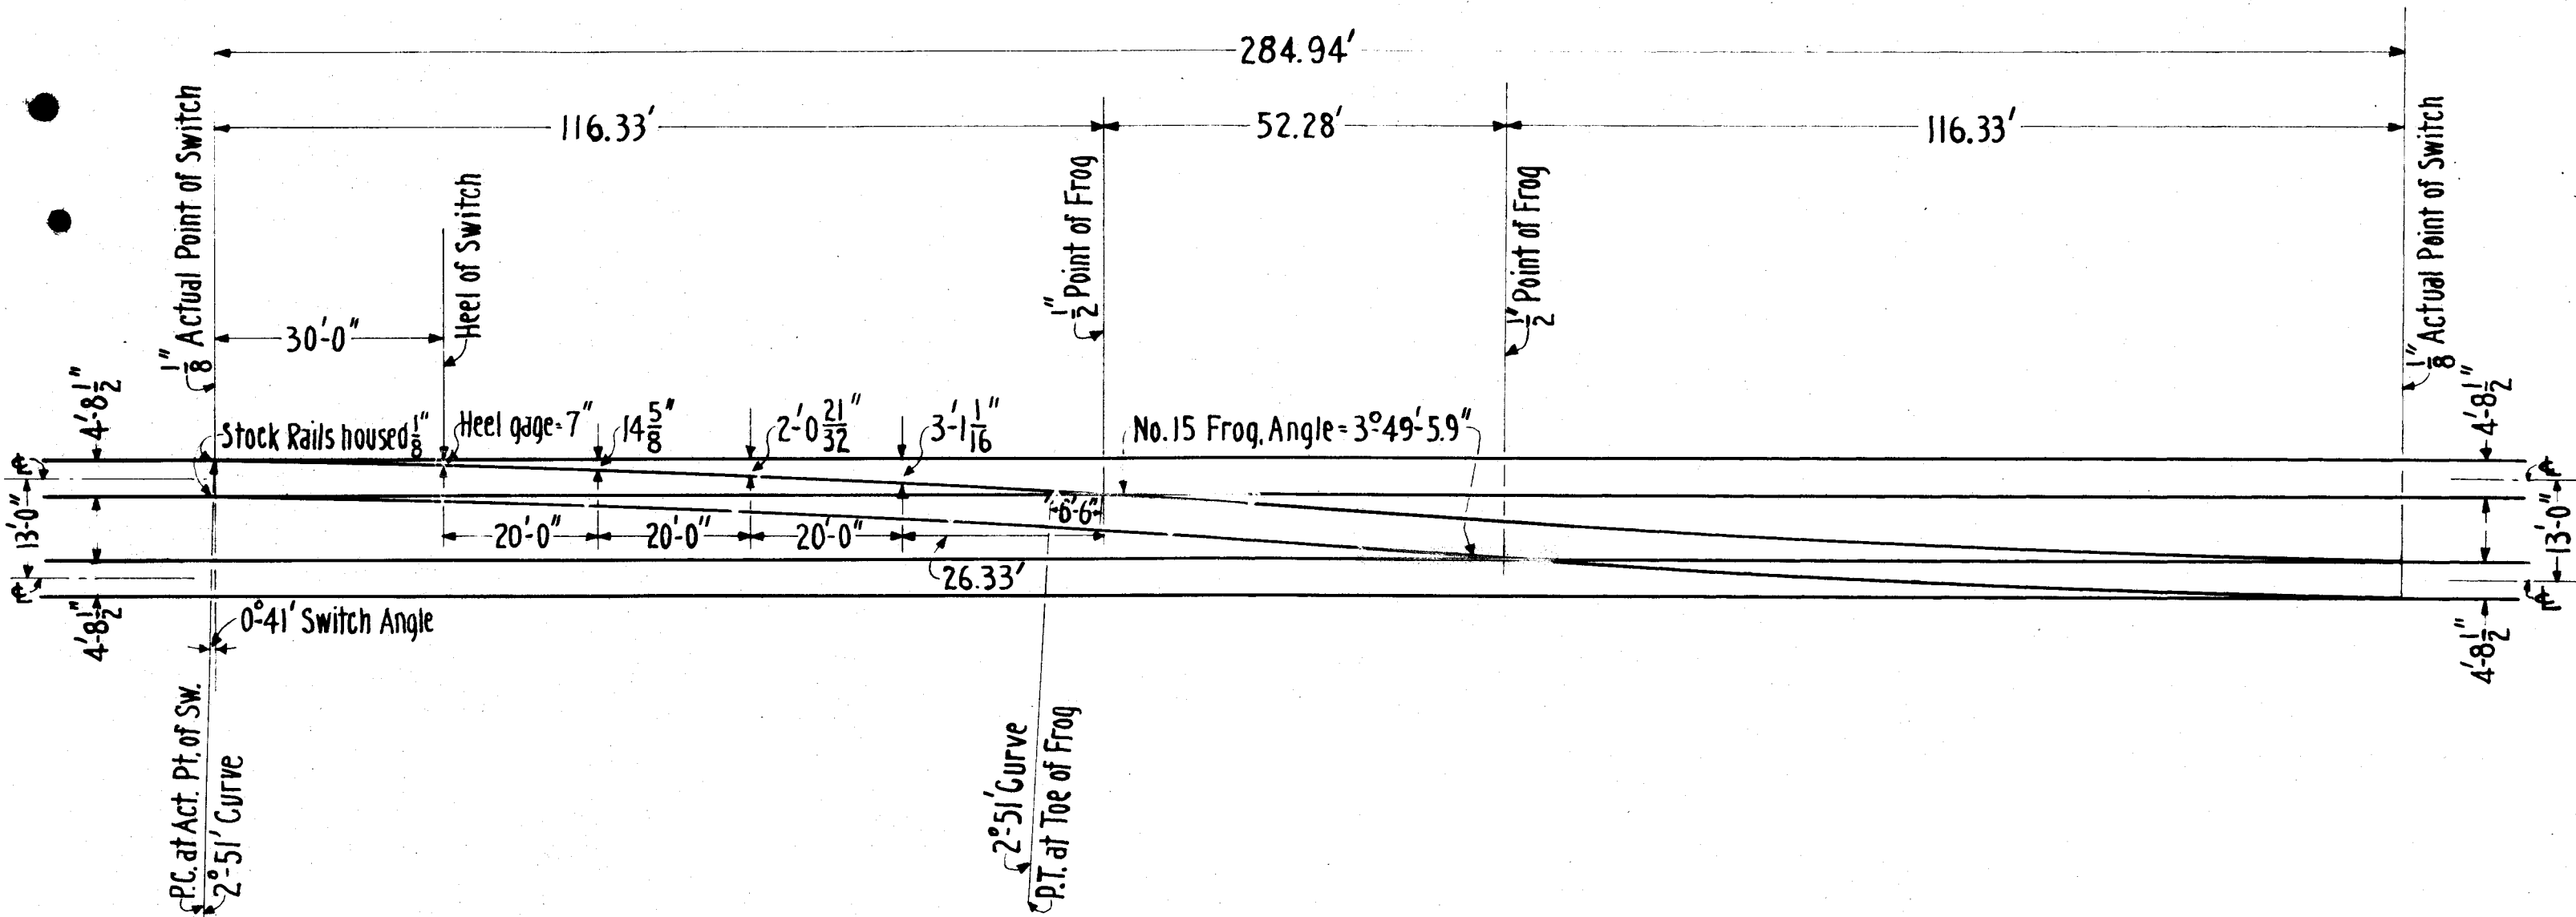

NOTE:

The lines of the diagram above indicate gage lines only.



69688-A

THE PENNSYLVANIA RAILROAD
NO. 15 CROSSOVER WITH 30 FT. SWITCHES FROM TANGENT TRACK
13'-0" CENTER TO CENTER OF TRACKS
FOR 131 LB. R.E. AND 152 LB. P.S. RAILS

OFFICE OF CHIEF ENGINEER, PHILA., PA., JULY 1934