


REVISED:
OCT, 1936.
DEC, 1936.
JAN, 1937.
FEB, 1937.
MAR, 1938.

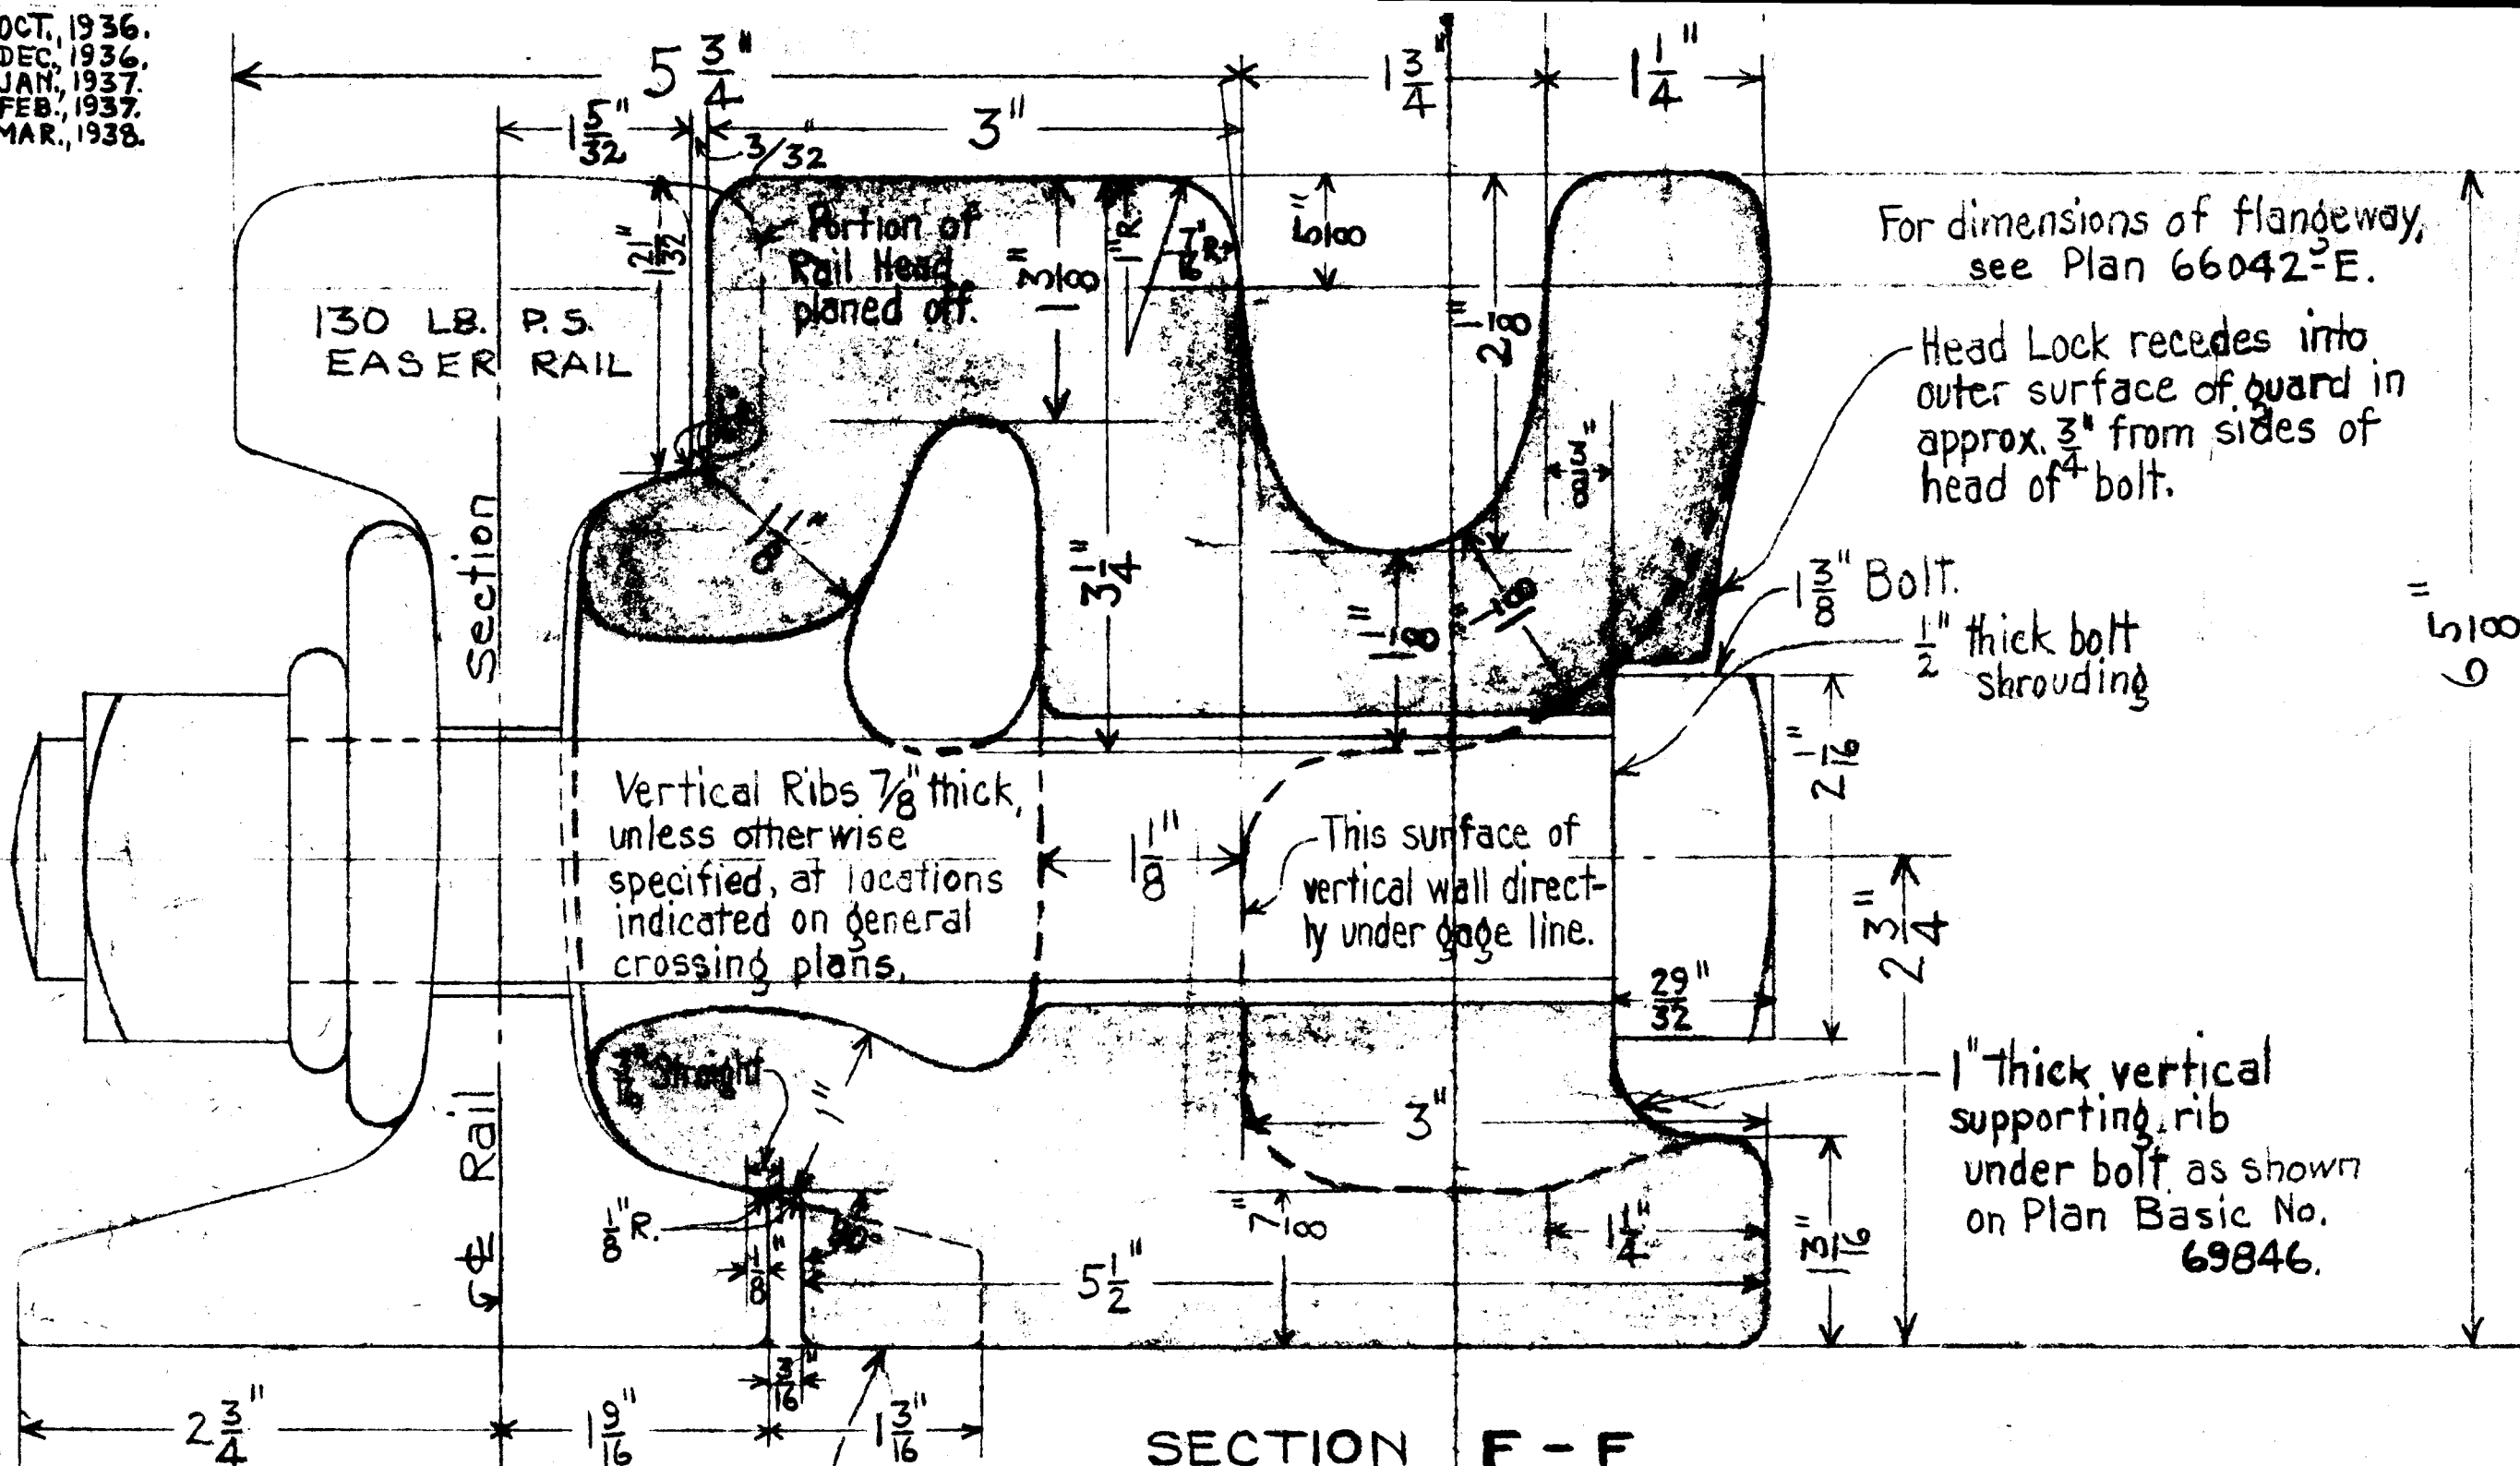

CONTINUOUS SUPPORT CROSSINGS
DETAILS
INSERTED RAIL ARMS - MAIN BODY CASTING EXTENSION
ADJOINING GUARD CASTING EXTENSION
FOR 130 LB. P.S. RAILS.
OFFICE OF CHIEF ENGINEER, PHILA., PA., SEPT, 1936.