


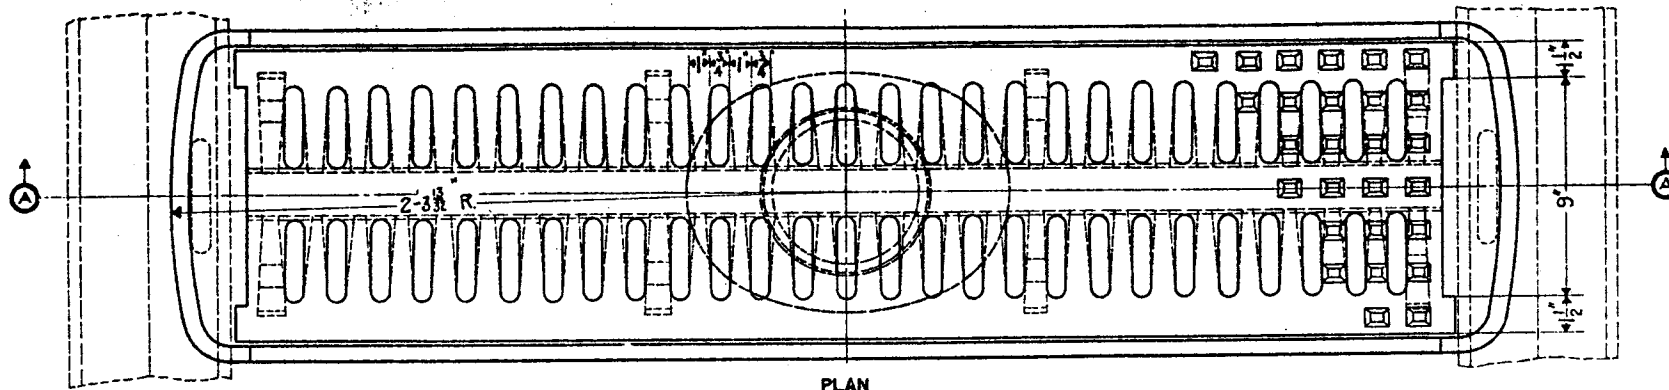
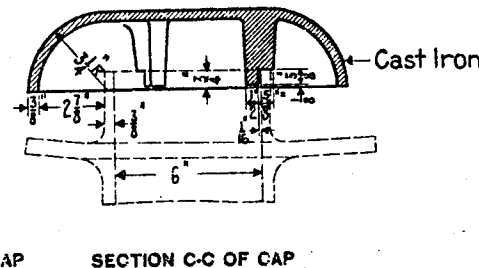
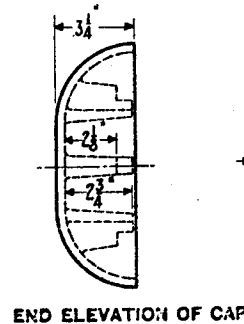
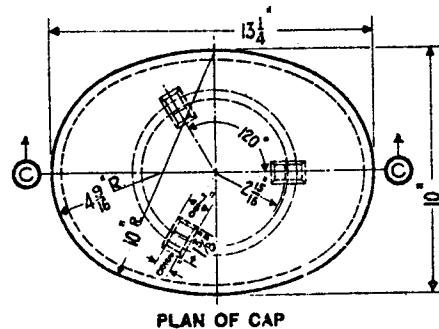


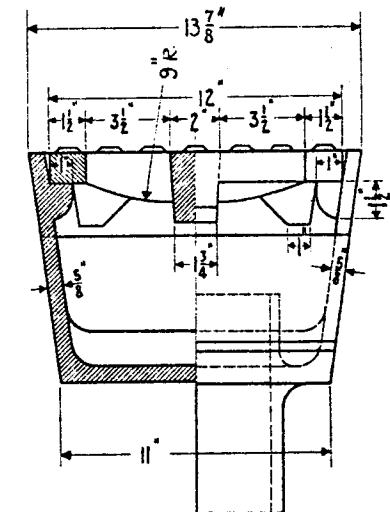

NUMBER OF PIECES	BILL OF MATERIAL DESCRIPTION
1	BOX
1	GRATING
1	CAP

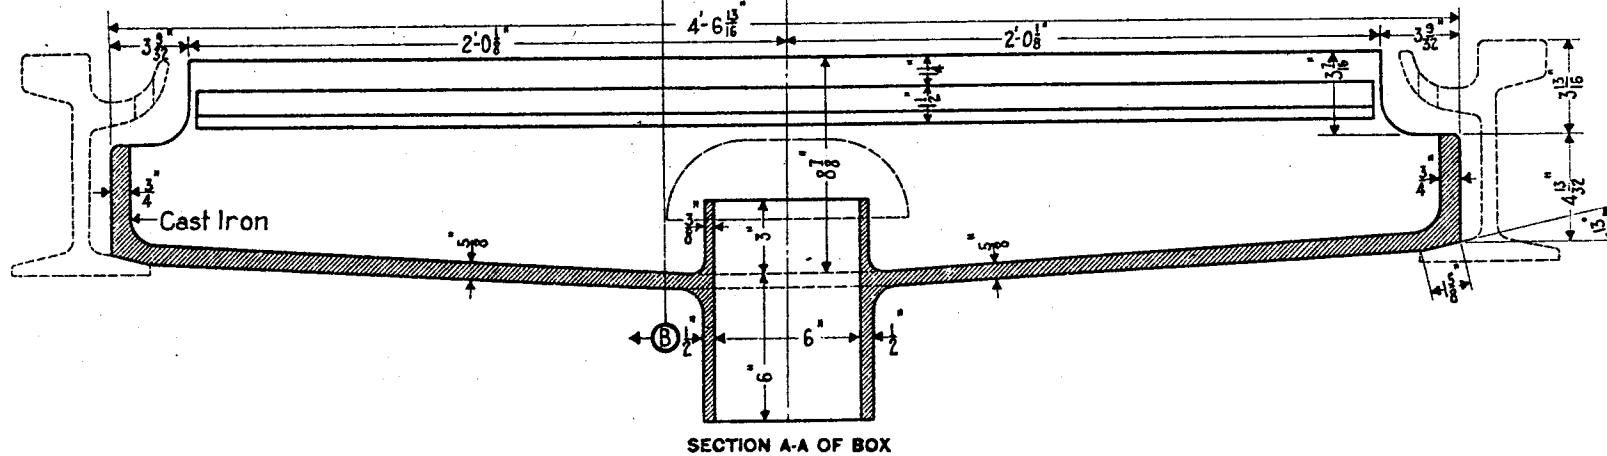

70110-B

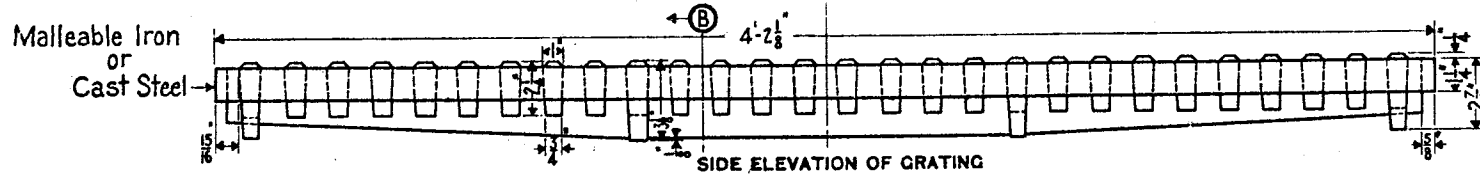

PENNSYLVANIA RAILROAD SYSTEM
STANDARD

TRACK DRAIN FOR GIRDER RAIL TRACK

OFFICE OF CHIEF ENGINEER, PHILA., PA., MARCH, 1923.

Chief Engineer
W. B. Lusk
Engineer of Standards

Approved
Chief Engineer