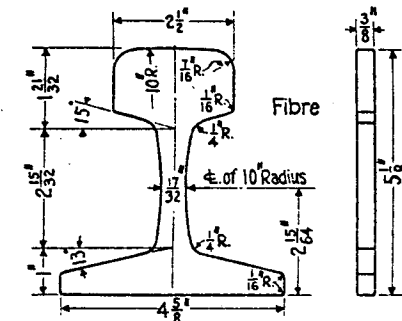
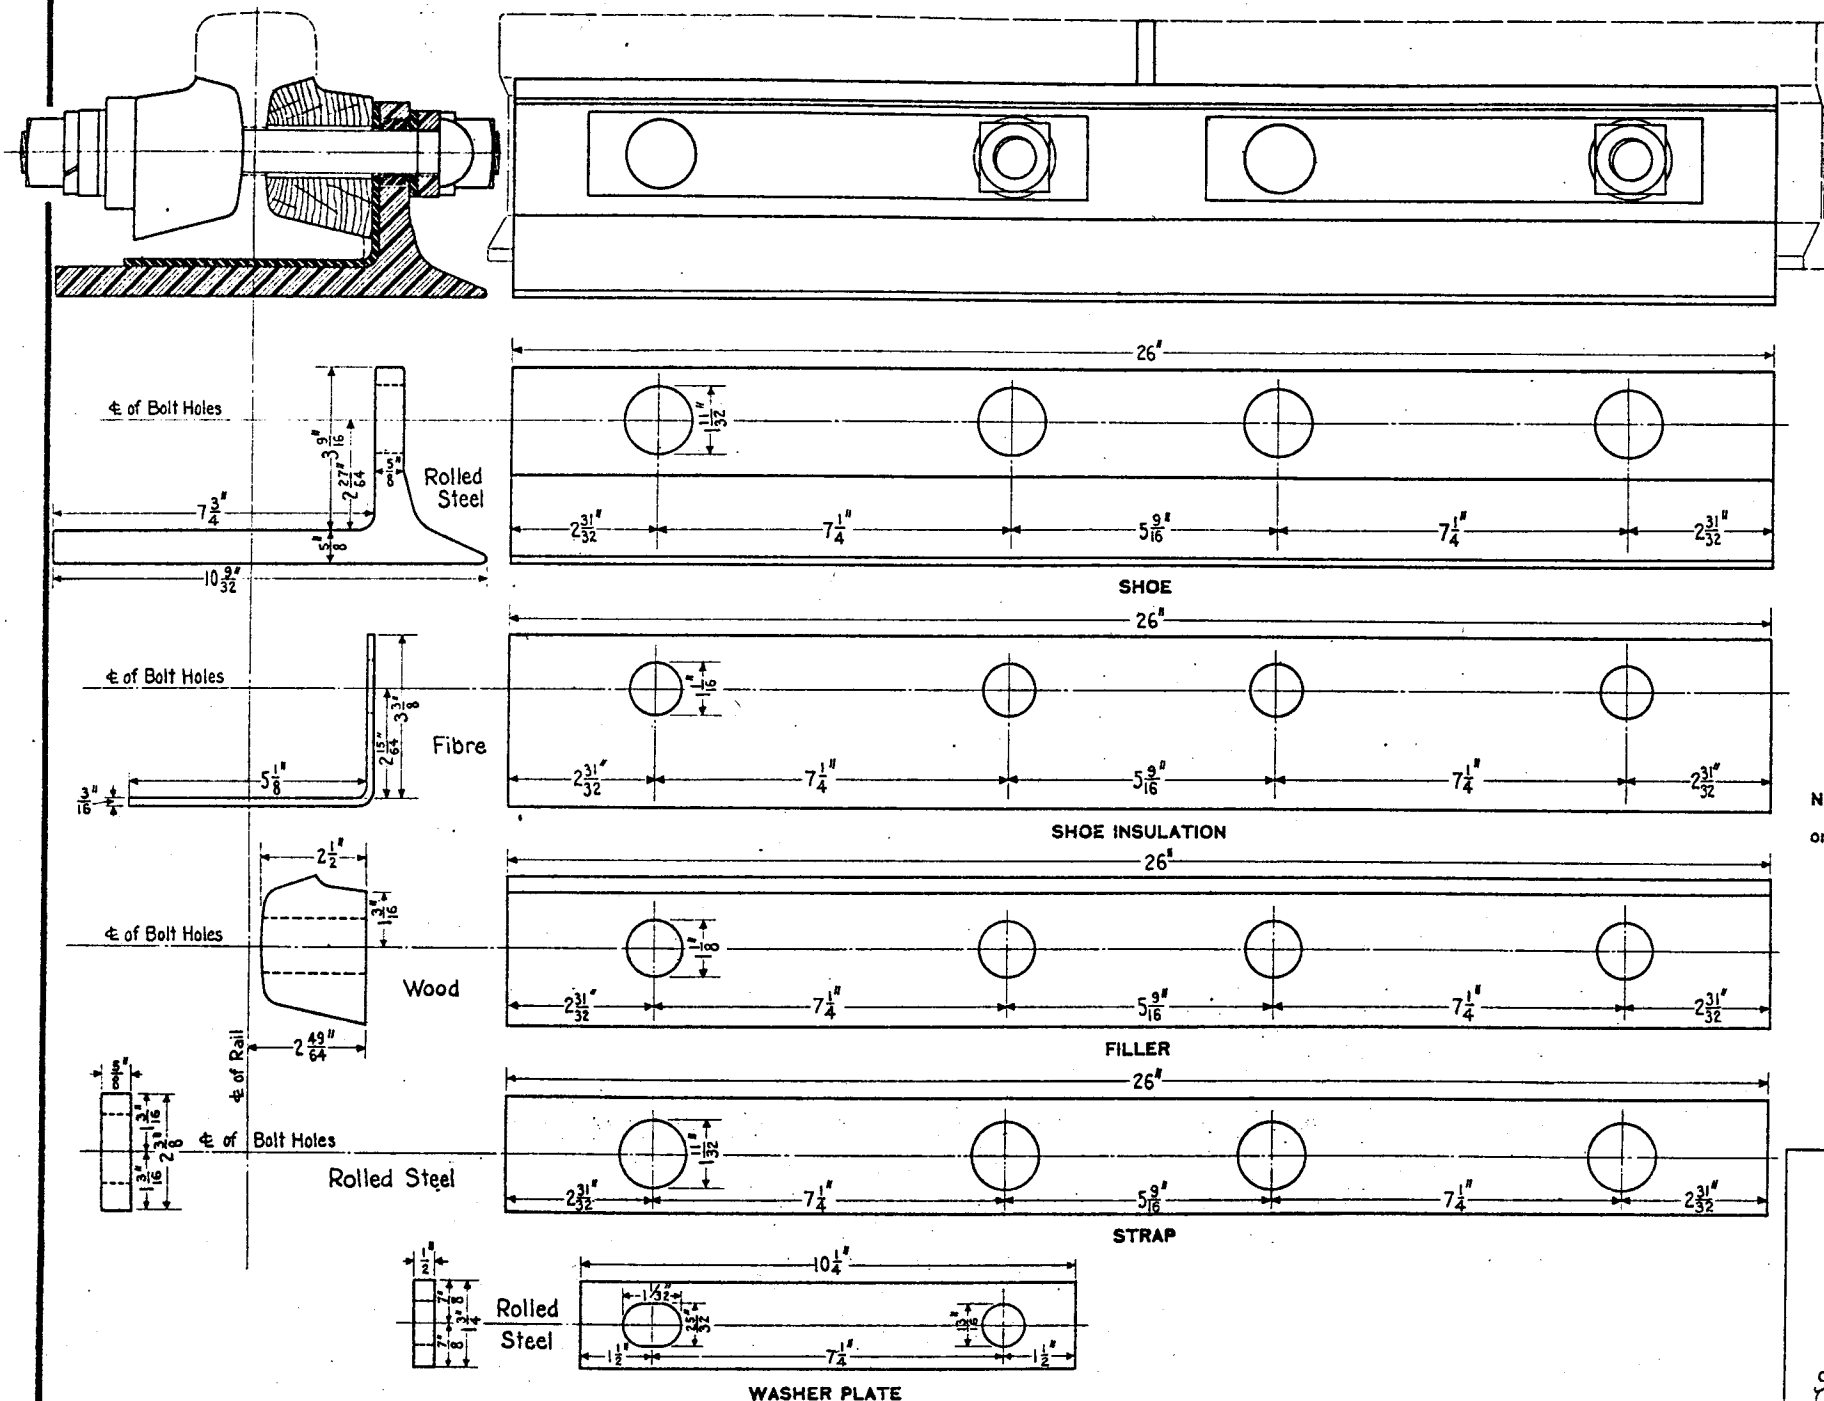


NOTE: Requisitions for repair parts must specify the name (as designated on the plan) of the part required and the plan number.

NUMBER OF PIECES	BILL OF MATERIAL DESCRIPTION
1	SHOE
1	END POST INSULATION
1	SHOE II
4	WASHER PLATE INSULATIONS
8	BUSHING II
2	FILLERS
1	STRAP
4	WASHER PLATES
4	BOLTS AND NUTS
4	NUTLOCKS

† Washer Plate Insulation as shown in detail on plan of Continuous Insulating Joint for 100 lbs. P.S. Rails Drilled $2\frac{31}{32}$ - 7 $\frac{1}{4}$.

71350-A

PENNSYLVANIA RAILROAD SYSTEM
STANDARD
WEBER INSULATING JOINT
 FOR 85 LBS. P.S. RAILS
 DRILLED $2\frac{31}{32}$ - 7 $\frac{1}{4}$

Office of Chief Engineer, PHILA., PA., MARCH, 1923
 Approved: *[Signature]* Chief Engineer
 Correct: *[Signature]* Engineer of Standards